





PRIVATE RESIDENCE
CHARLOTTESVILLE, VA

SHEET INDEX


A0.1	Cover Sheet
AD1.0	Demolition Plans
AD1.1	Demolition Plans
AD2.0	Demolition Elevations
AD2.1	Demolition Elevations
A1.0	Floor Plans
A1.1	Floor Plans
A1.2	Floor Plans
A1.3	Floor Plans
A1.4	Floor Plans
A1.5	Roof Plans
A1.6	Roof Plans
A2.0	Building Elevations
A2.1	Building Elevations
A3.0	Building Sections
A3.1	Building Sections
A4.0	Furniture Plan
A4.1	Furniture Plan
A4.2	Furniture Plan
A4.3	Furniture Plan
A4.4	Furniture Plan

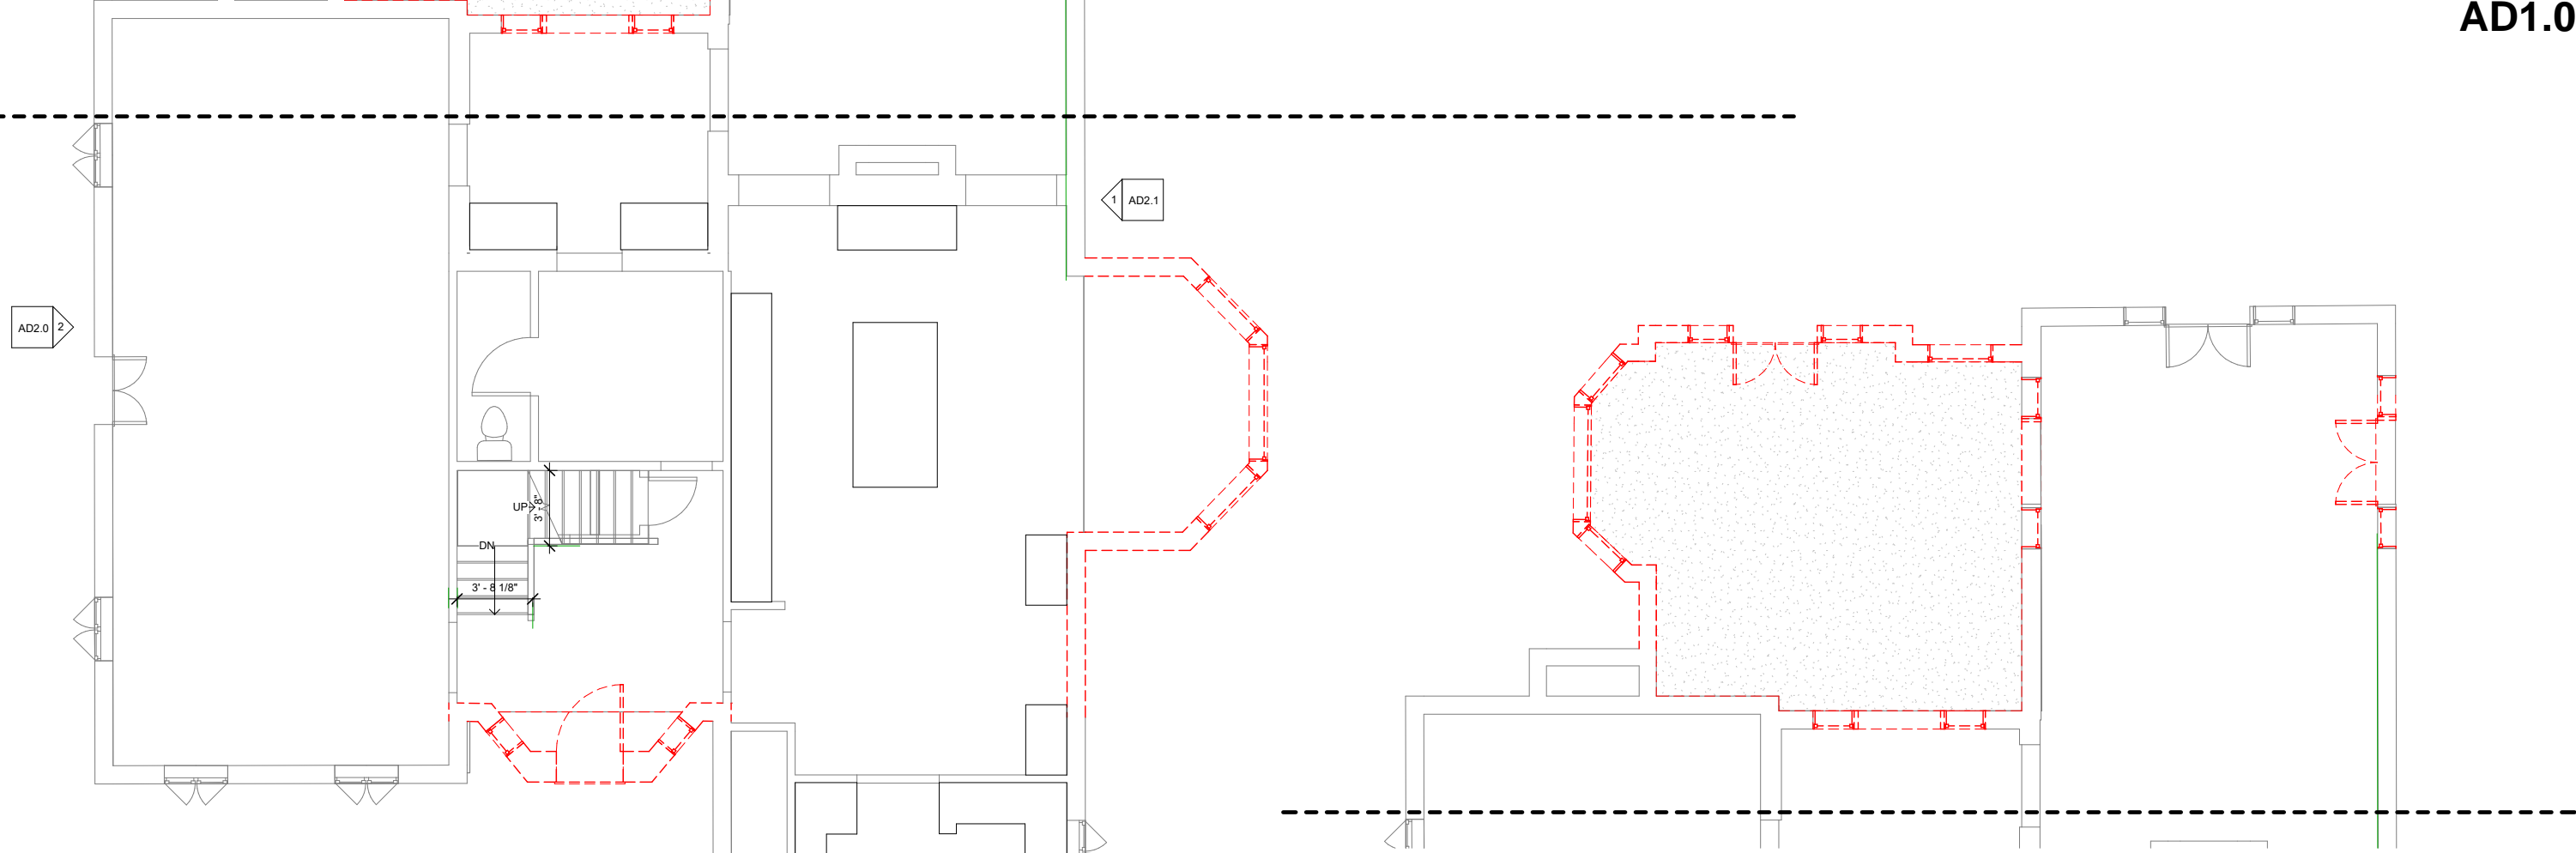


③ First Floor - Demolition - Area 2
1/4" = 1'-0"

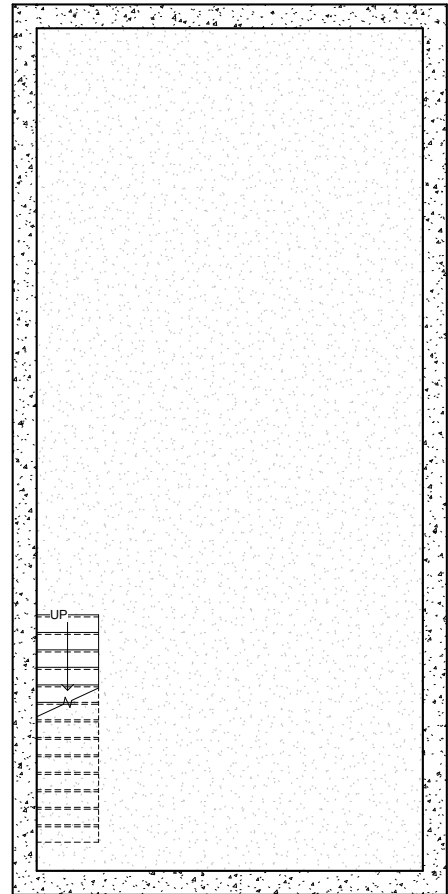


① Basement - Existing
1/4" = 1'-0"

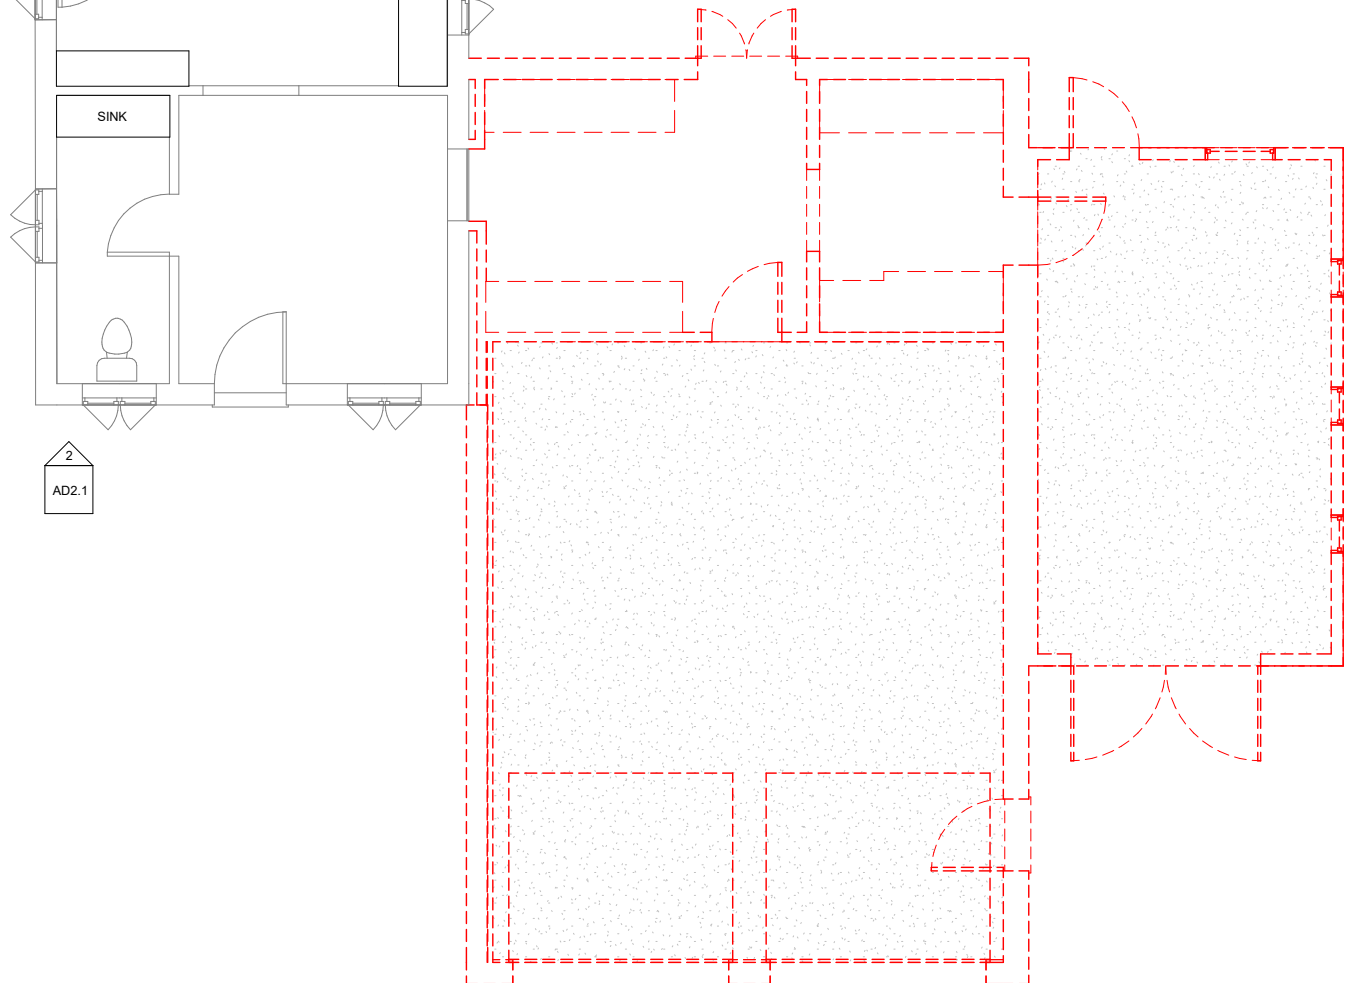


② First Floor - Demolition - Area 1
1/4" = 1'-0"

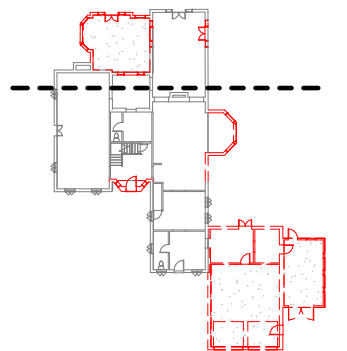


④ First Floor - Existing & Demolition Key Plan
1" = 30'-0"

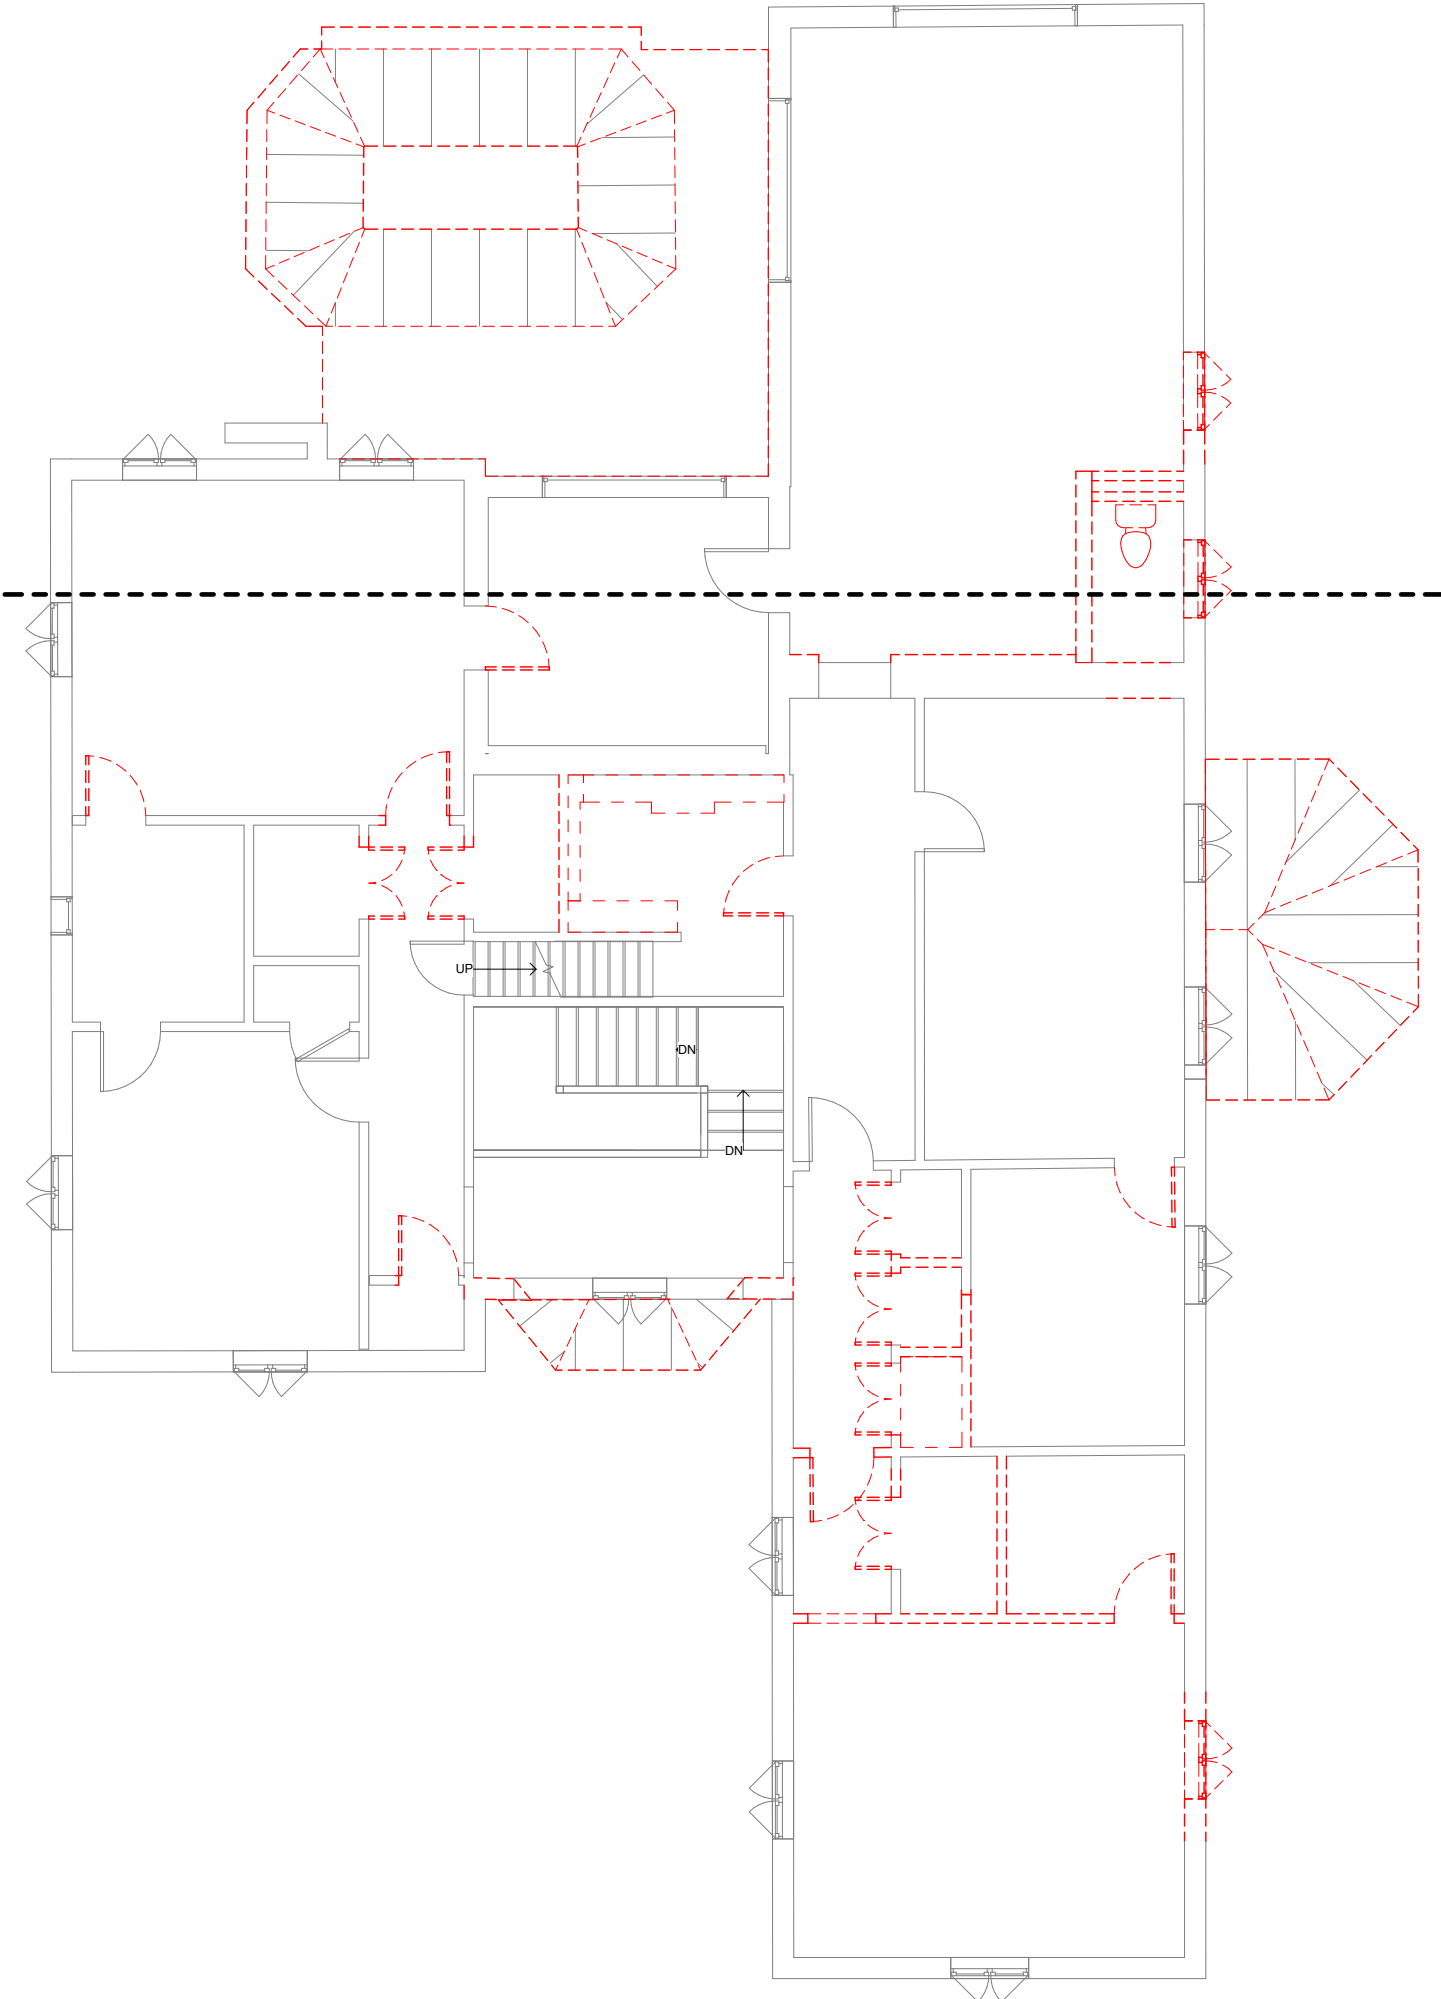


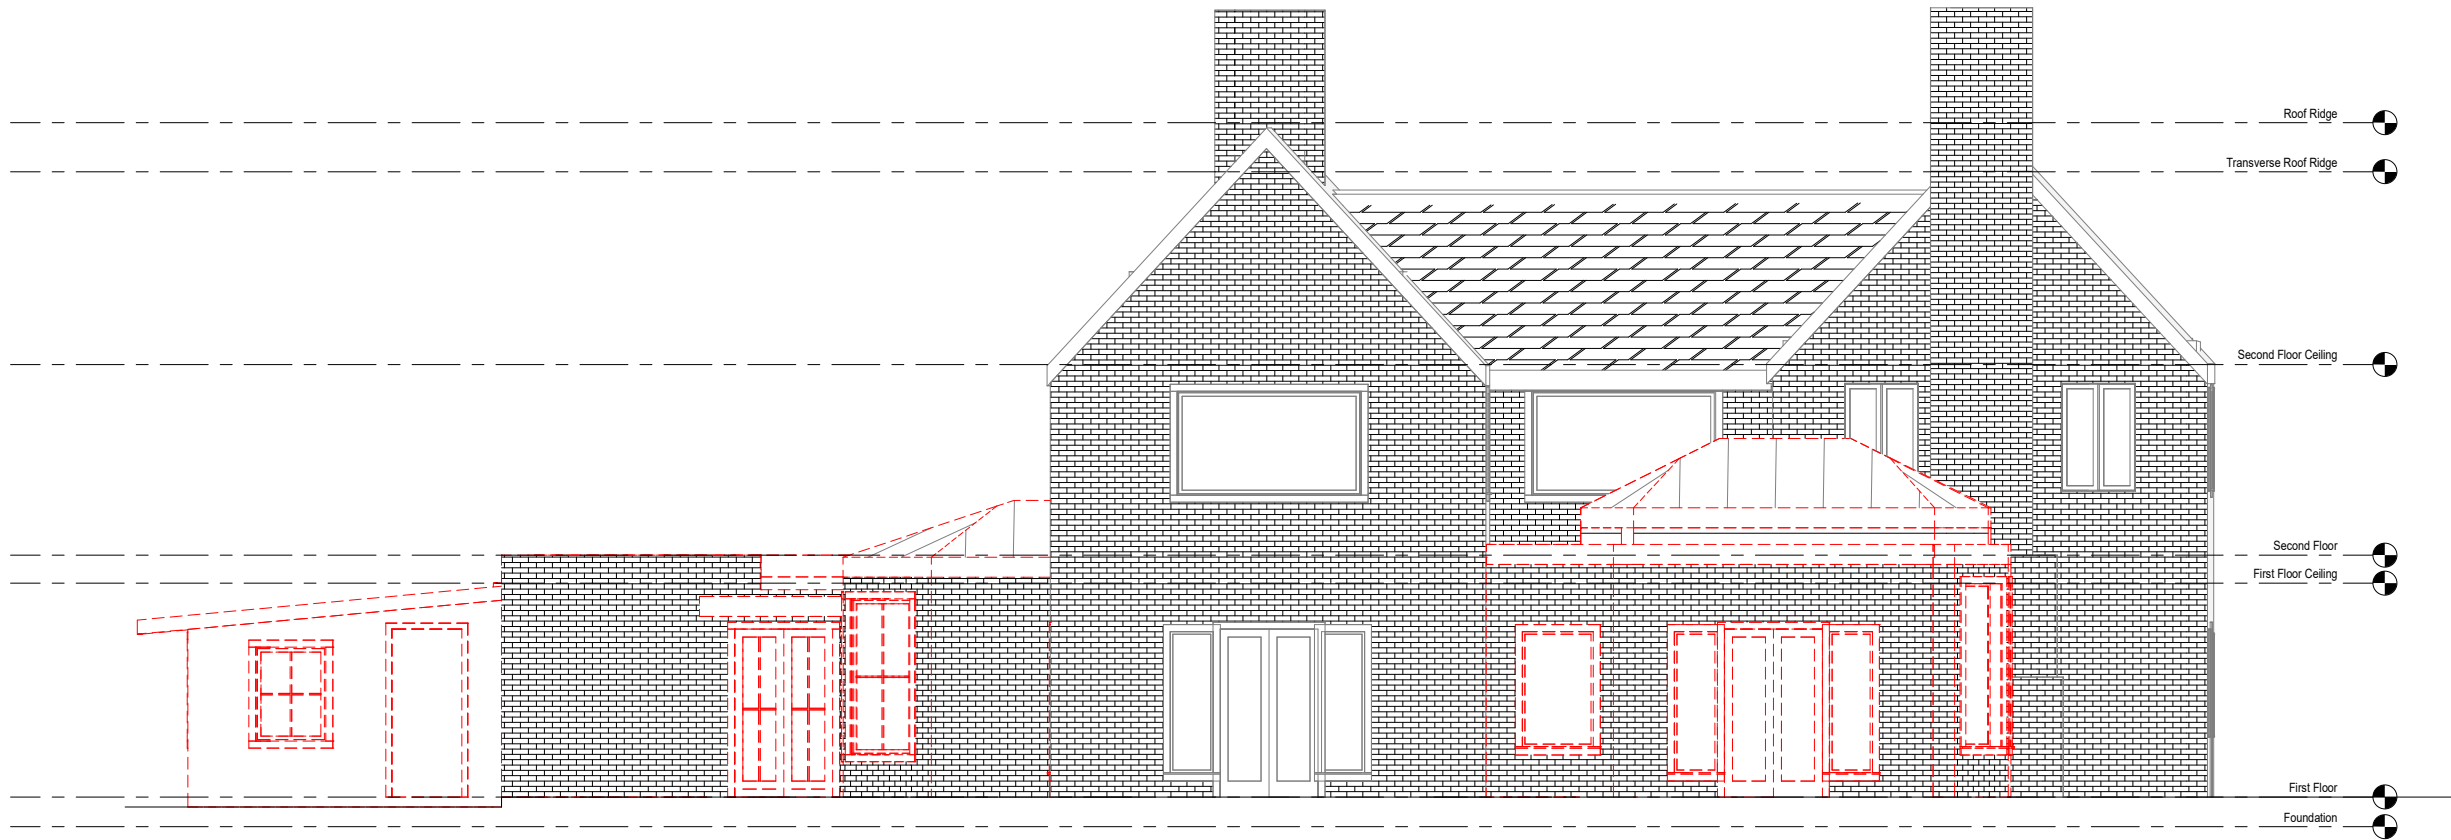


① Northeast Demolition Elevation
1/4" = 1'-0"

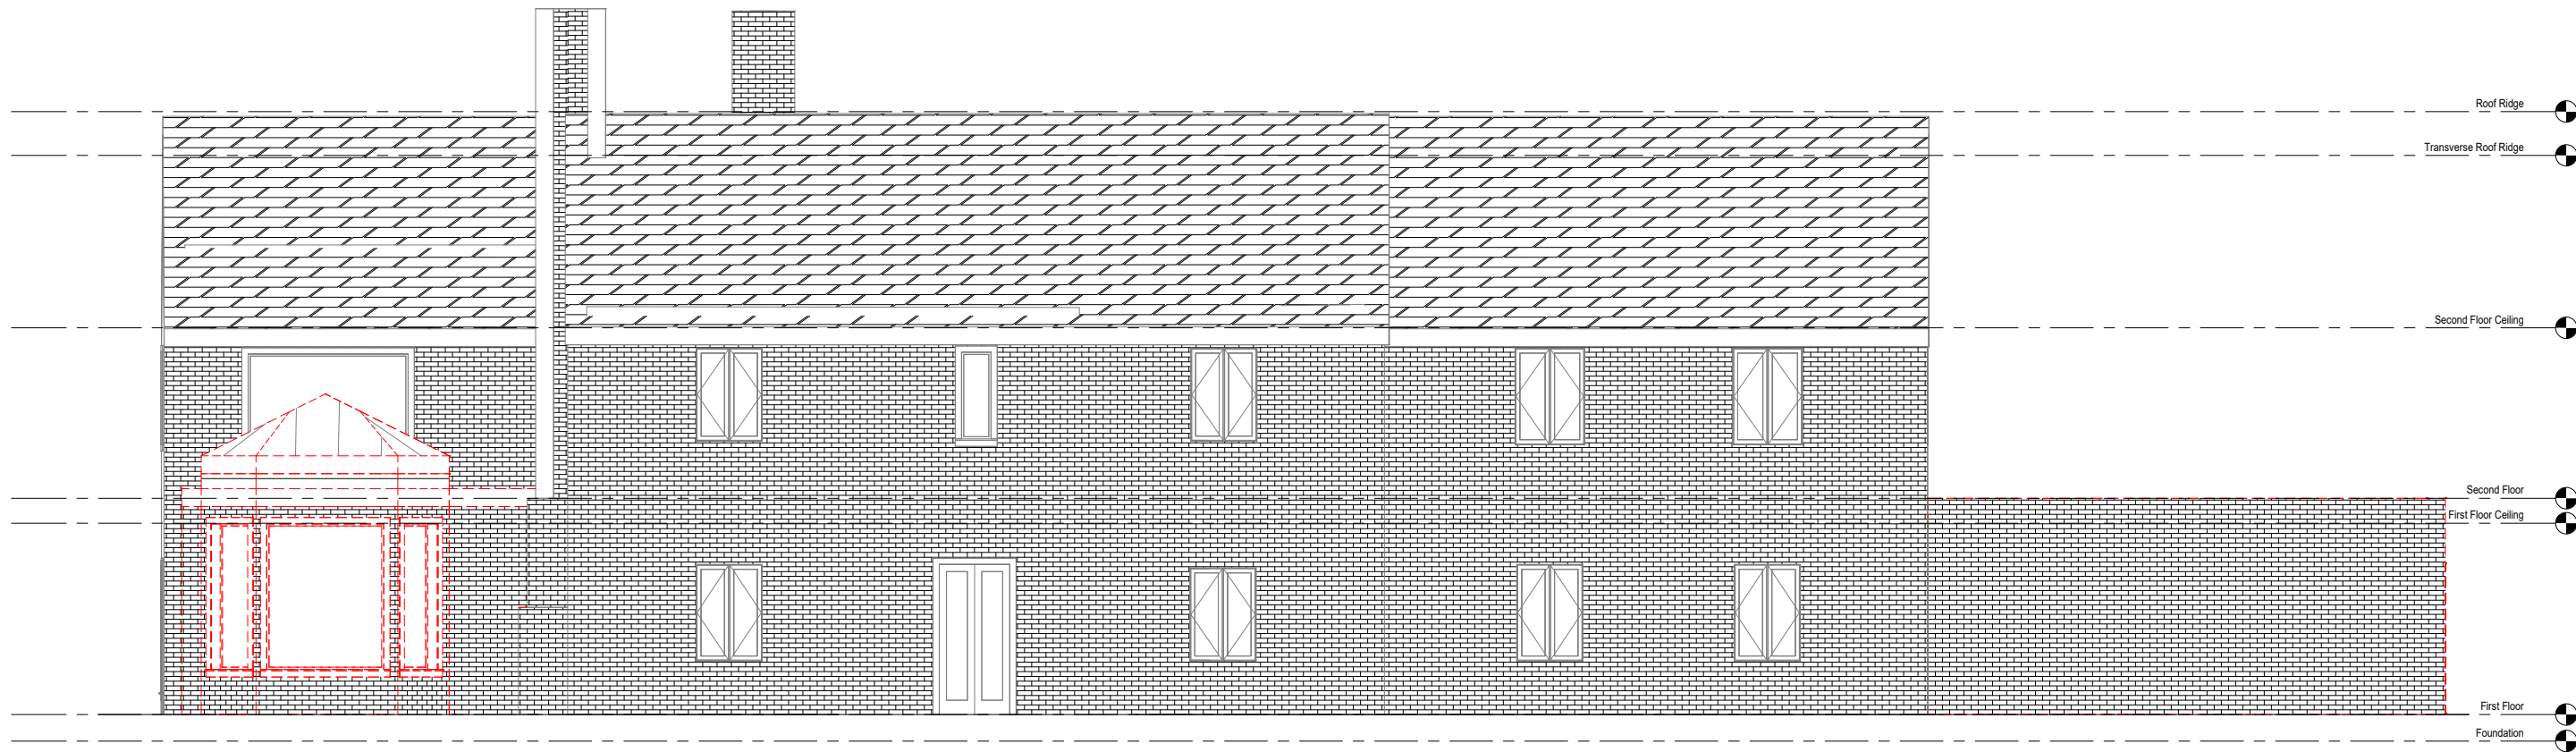




② Northwest Demolition Elevation
1/4" = 1'-0"

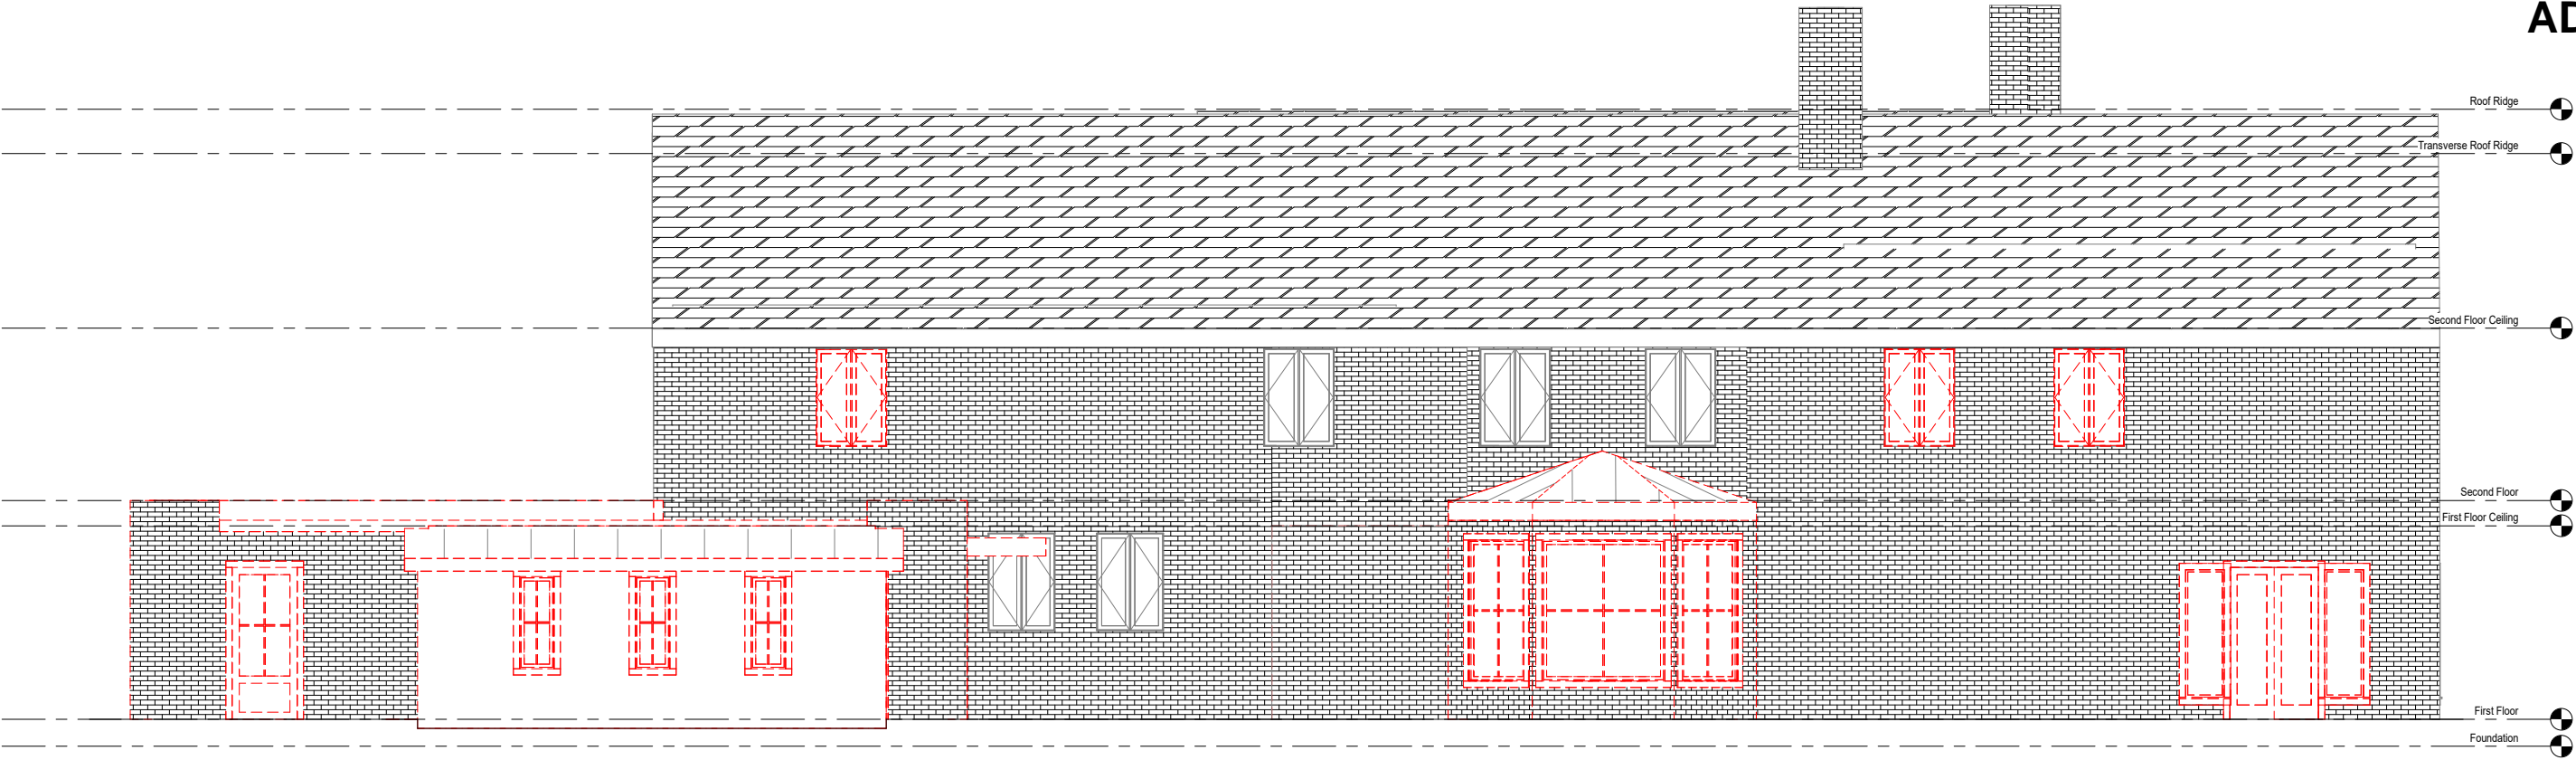



① Southeast Demolition Elevation
1/4" = 1'-0"

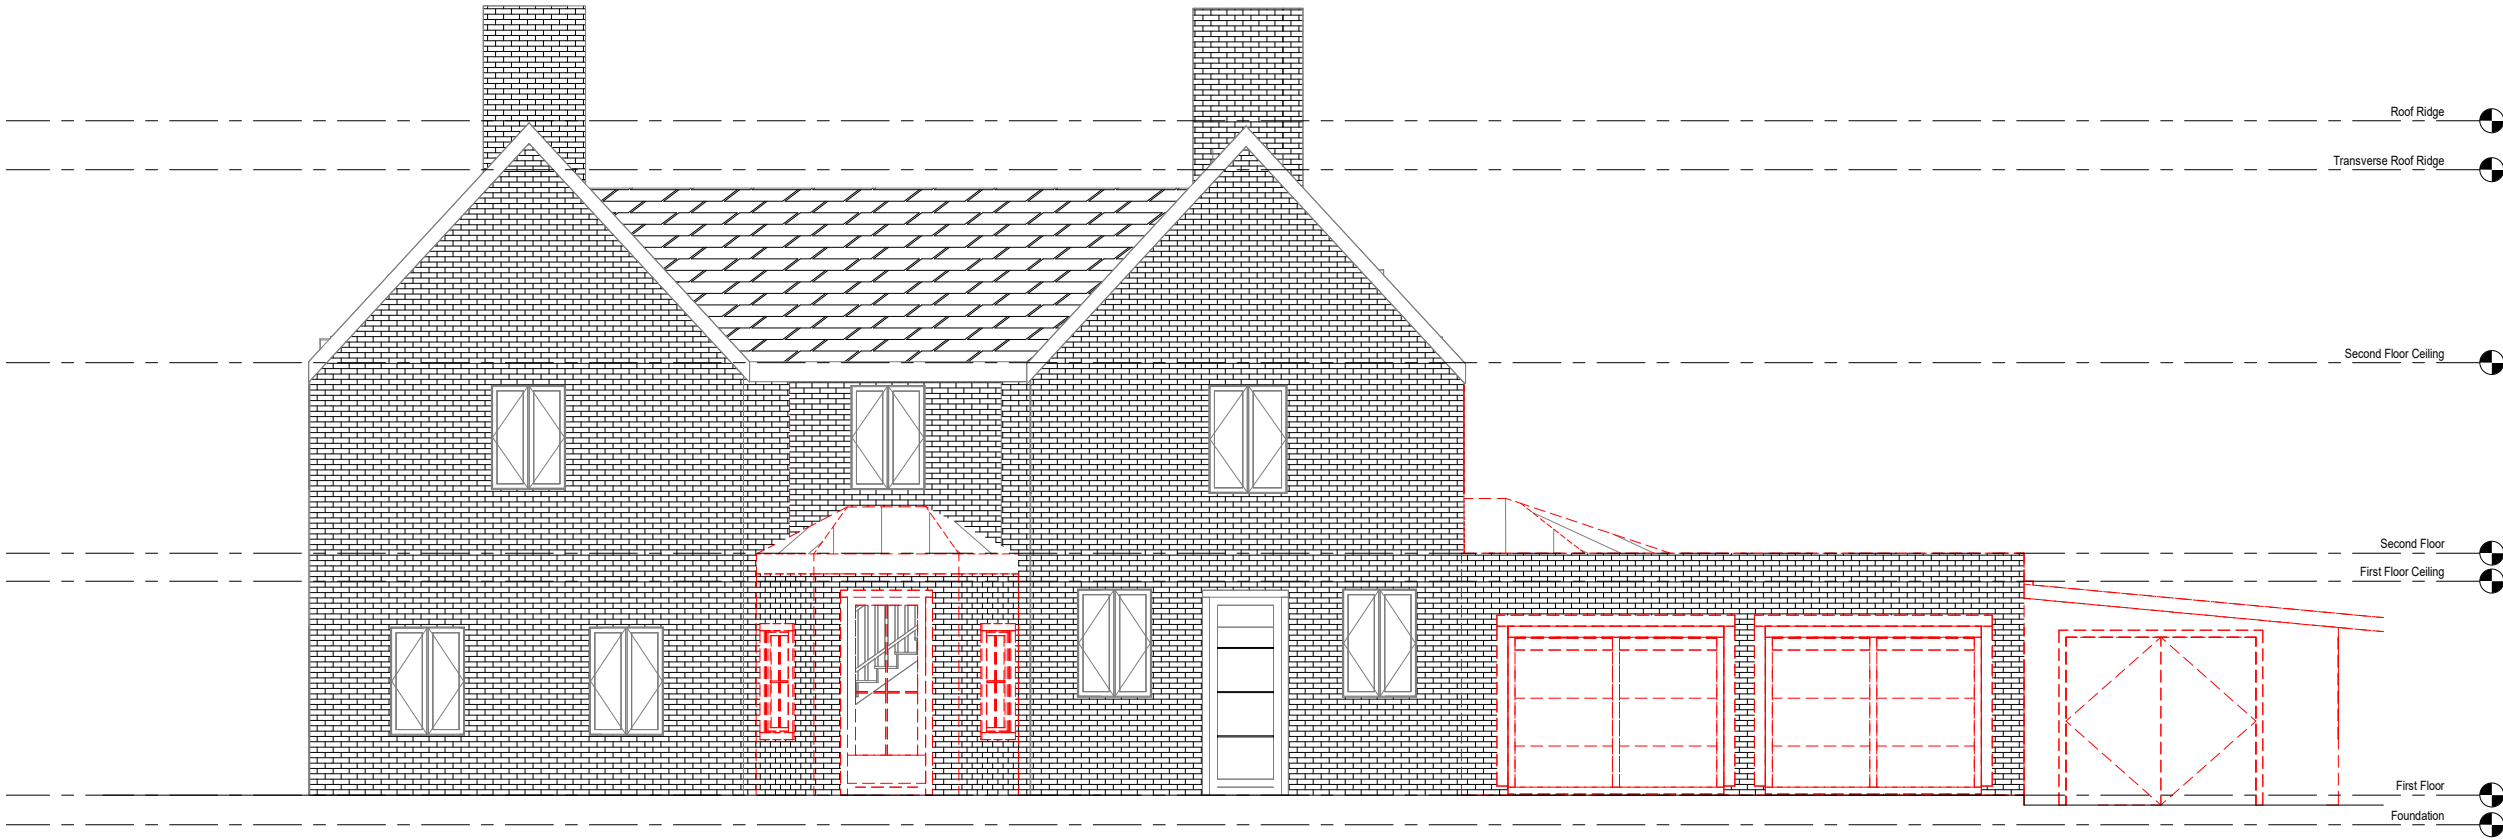

② Southwest Demolition Elevation
1/4" = 1'-0"

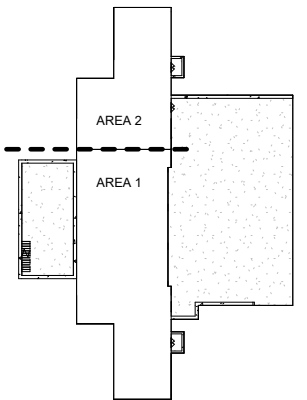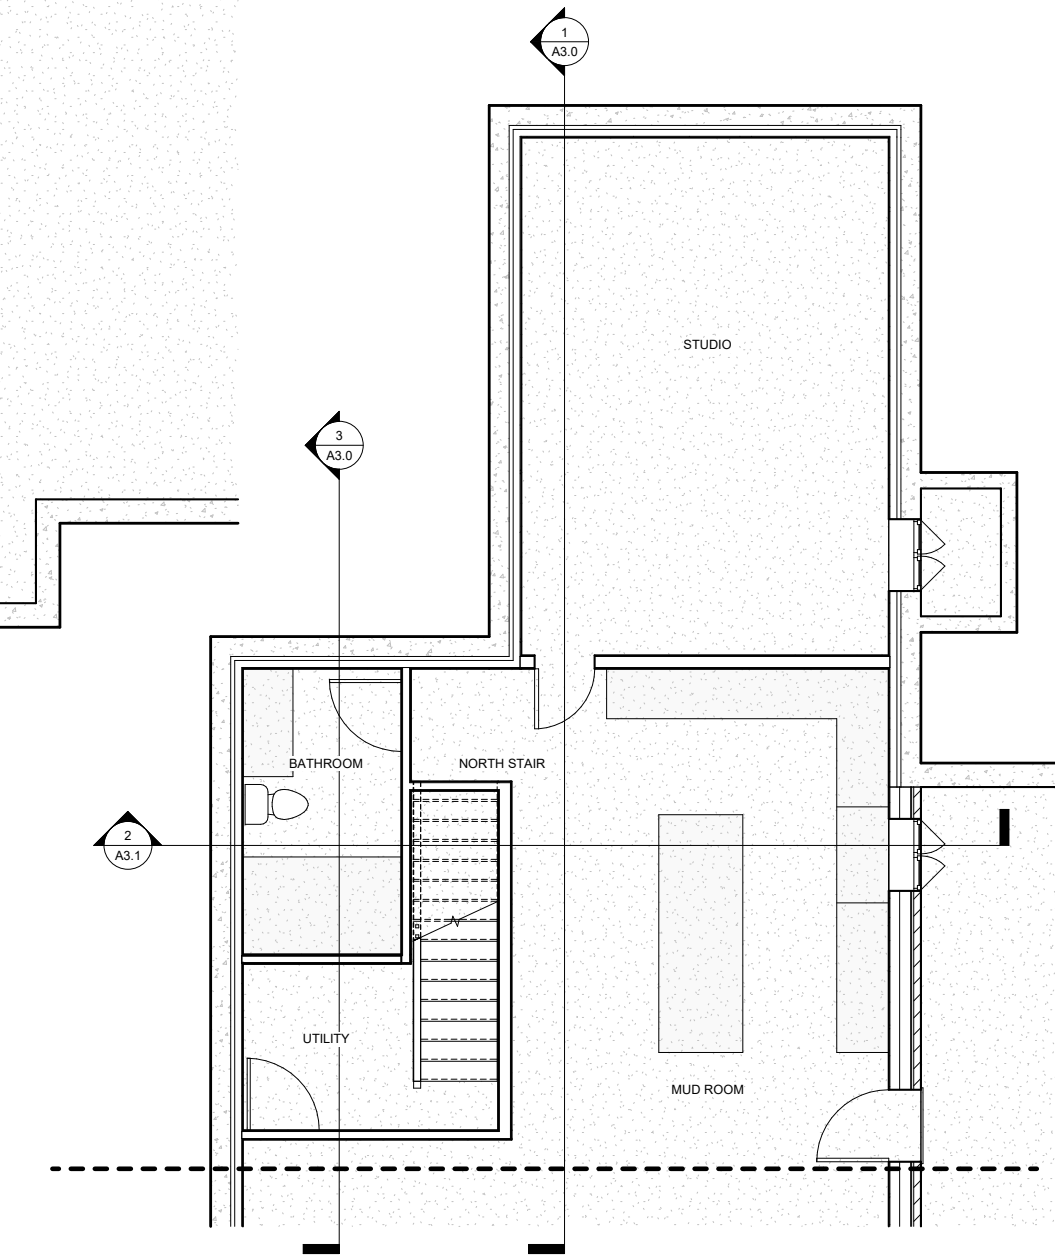
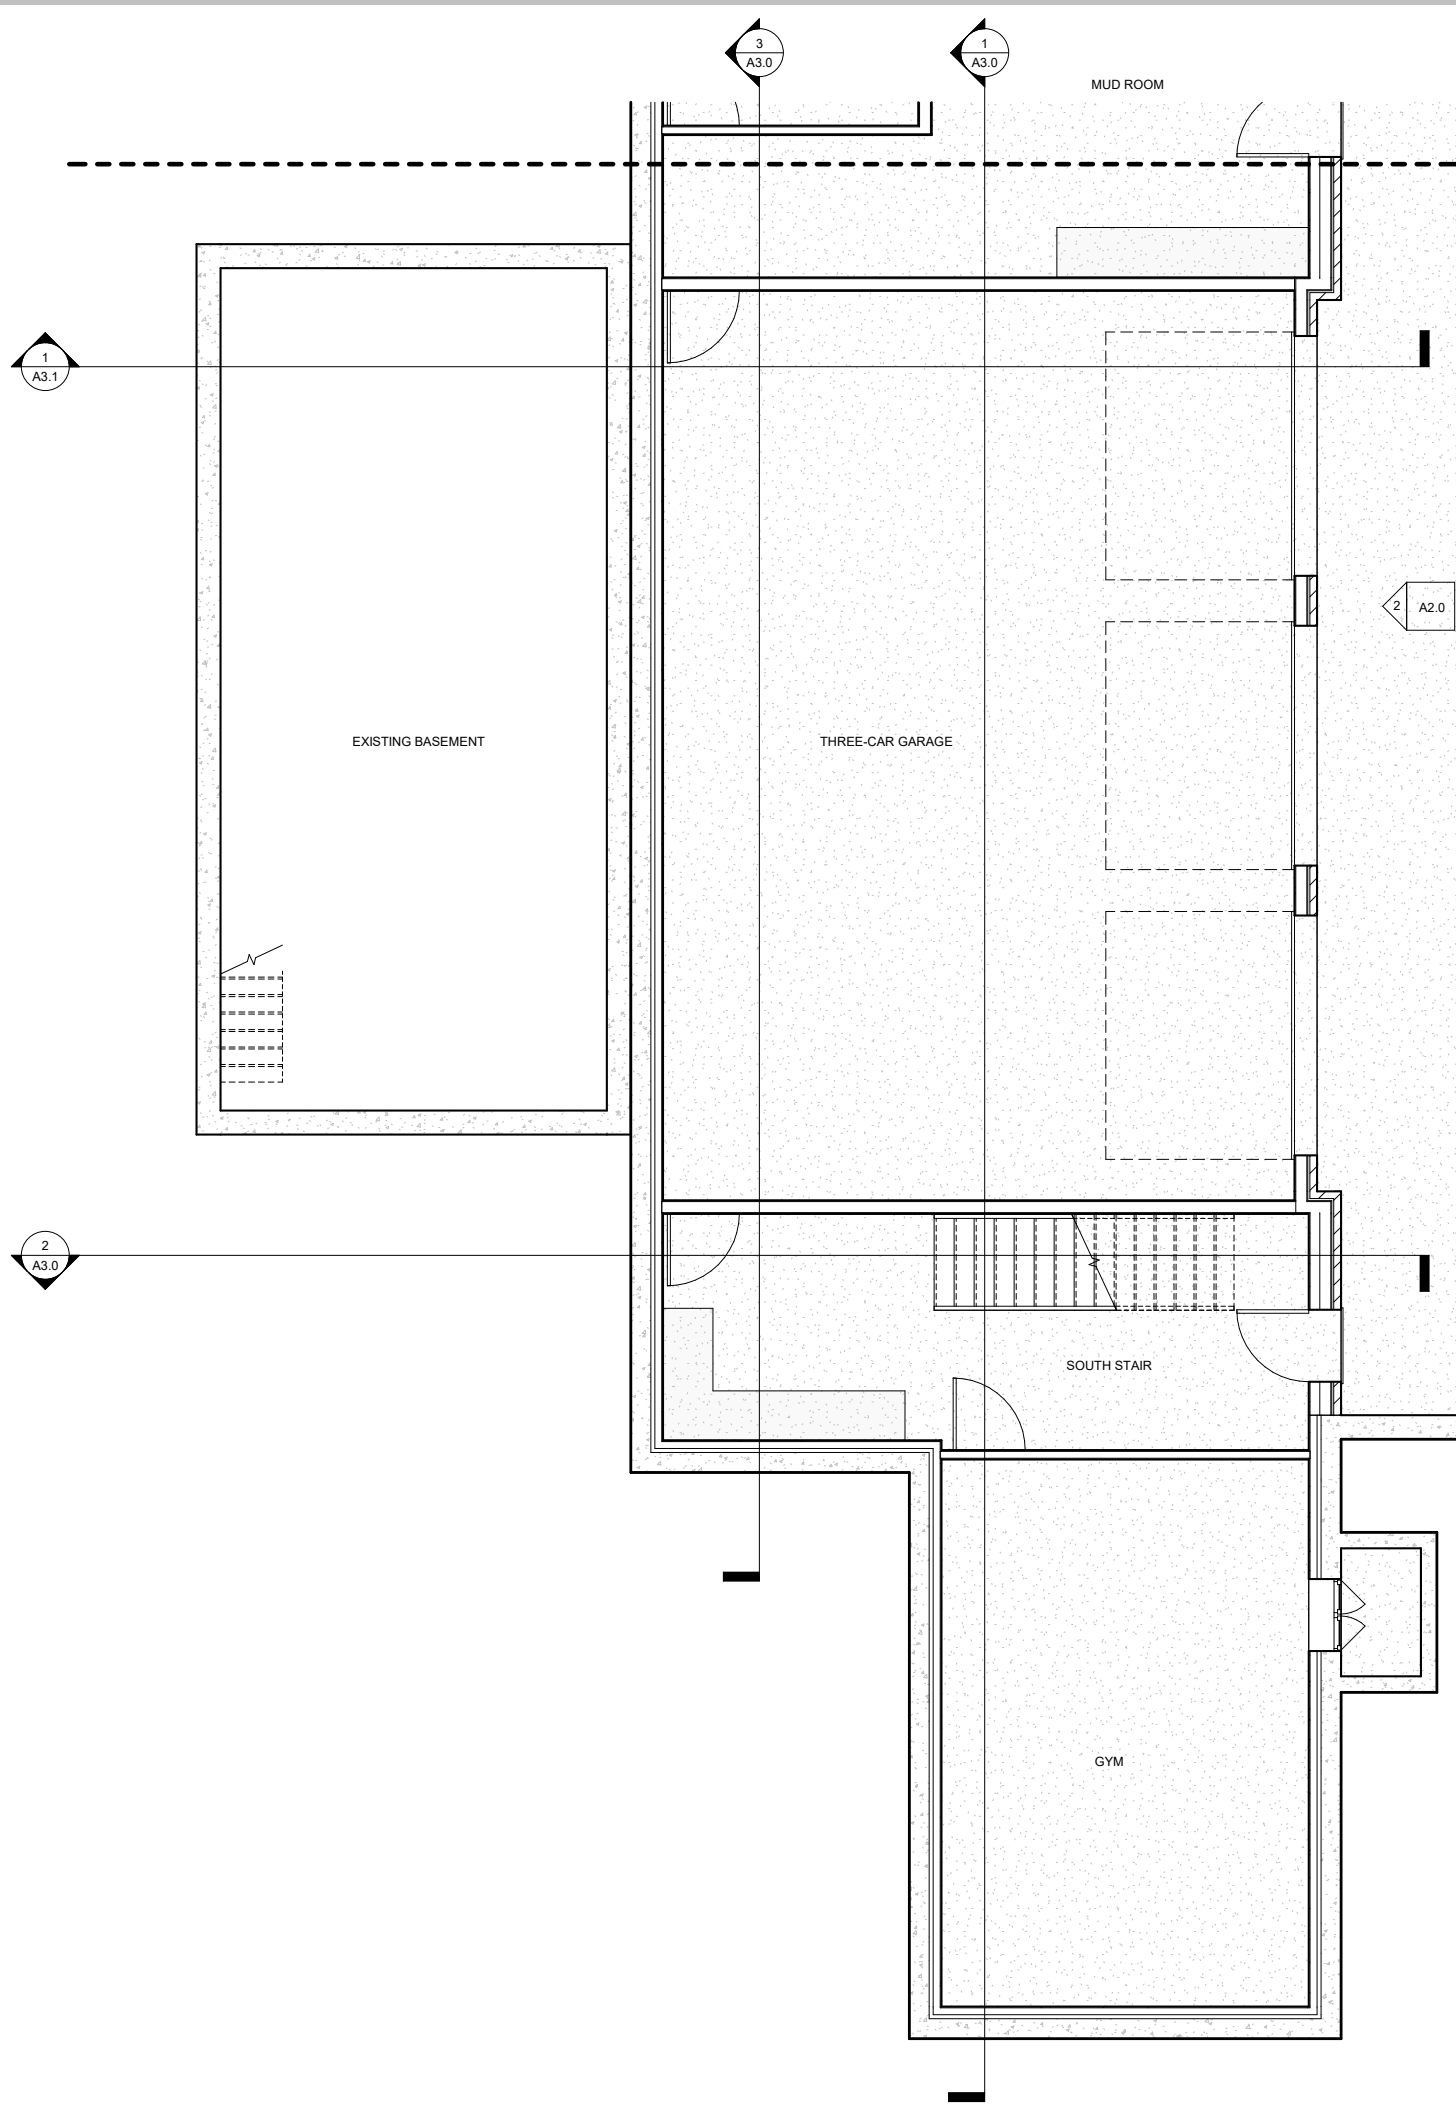



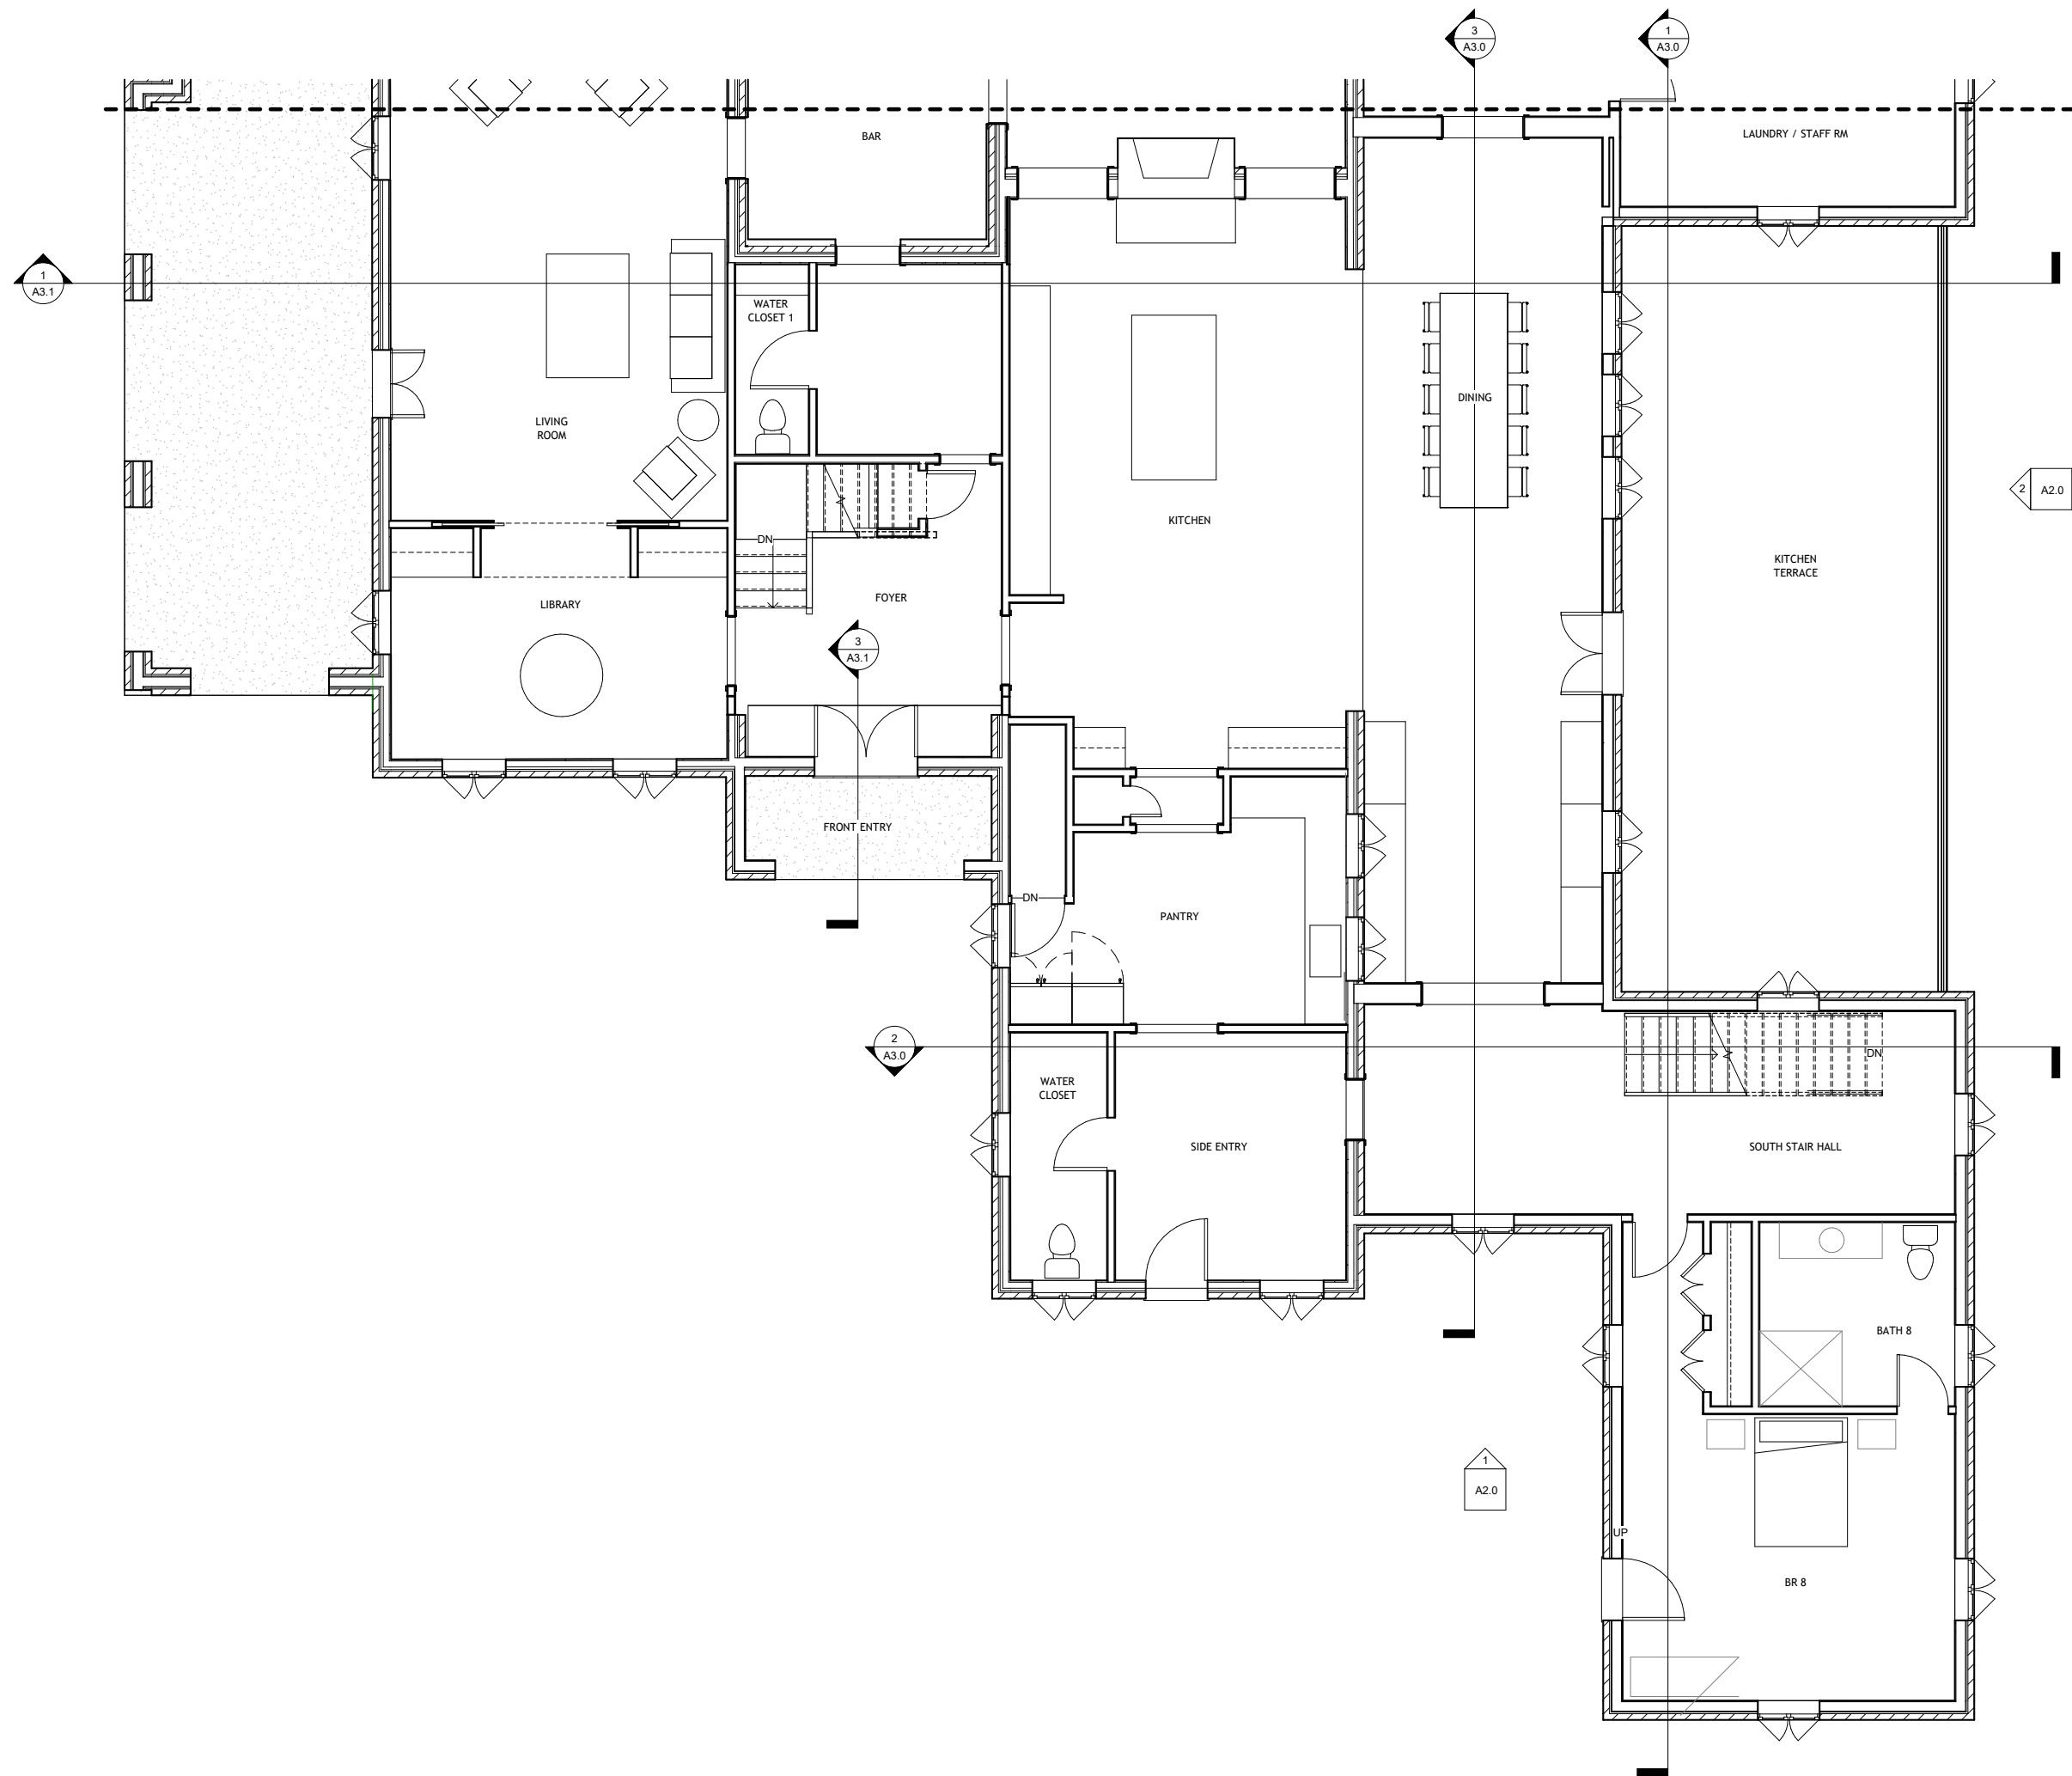


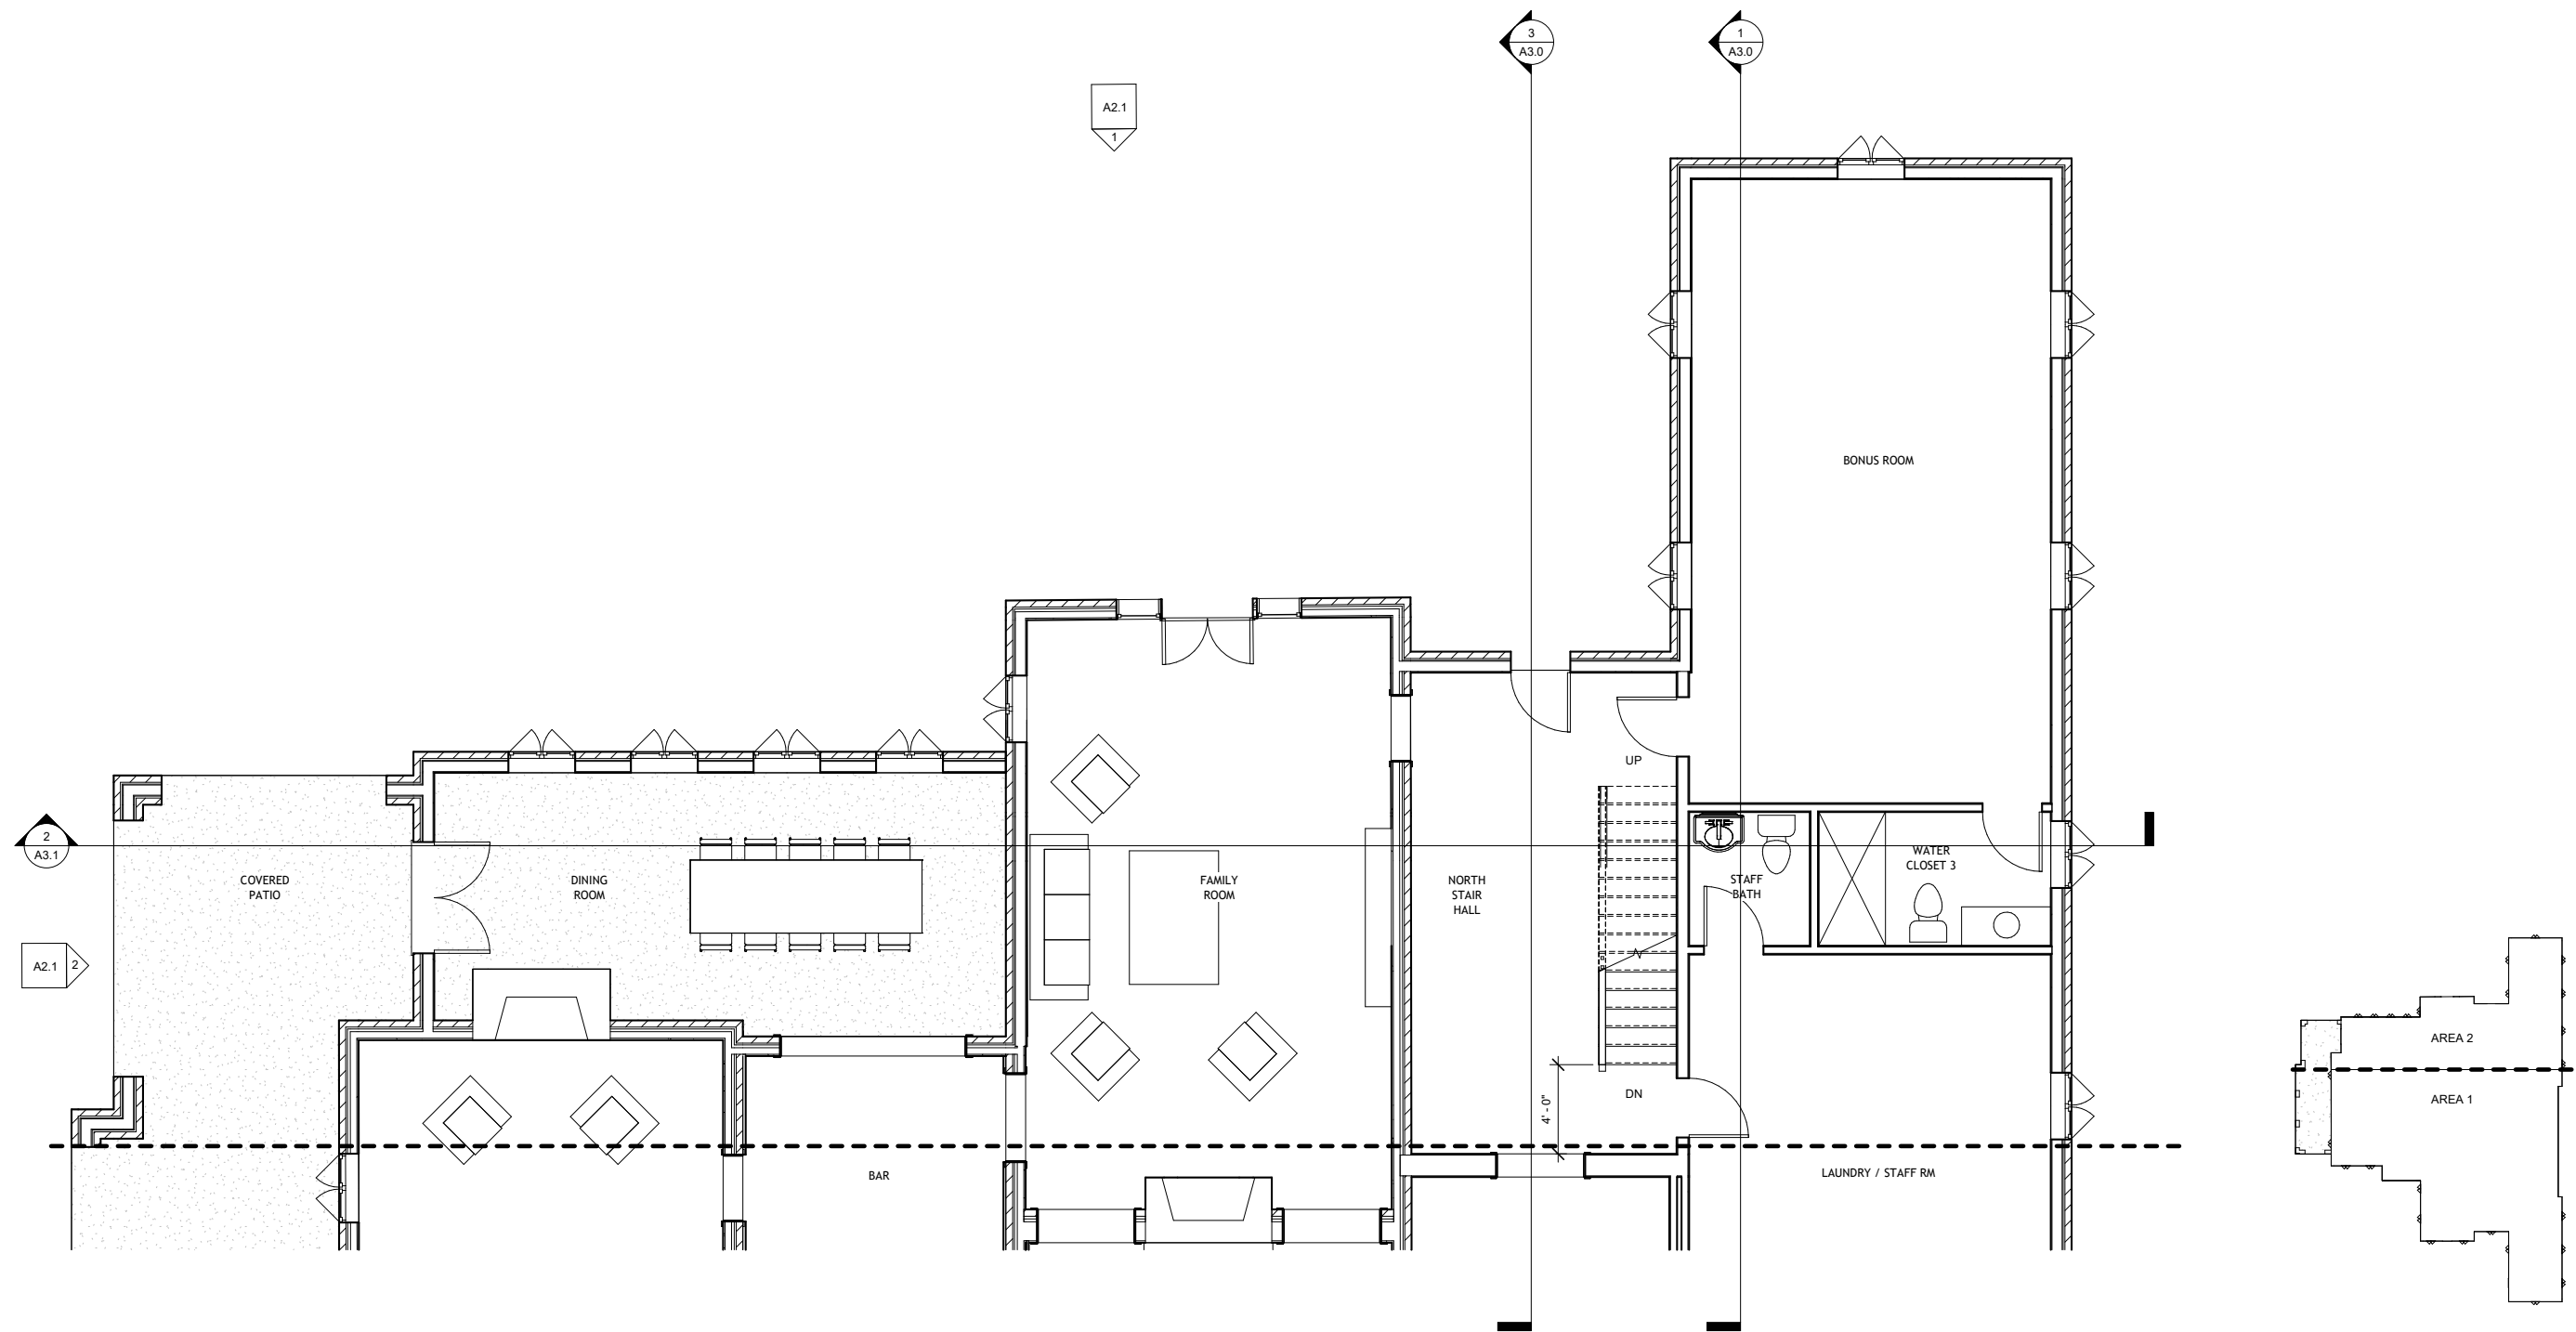

② First Floor - Area 2
1/4" = 1'-0"



③ First Floor Key Plan
1" = 30'-0"

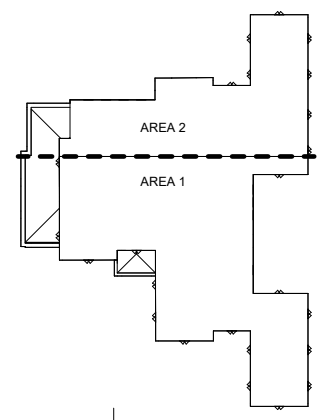
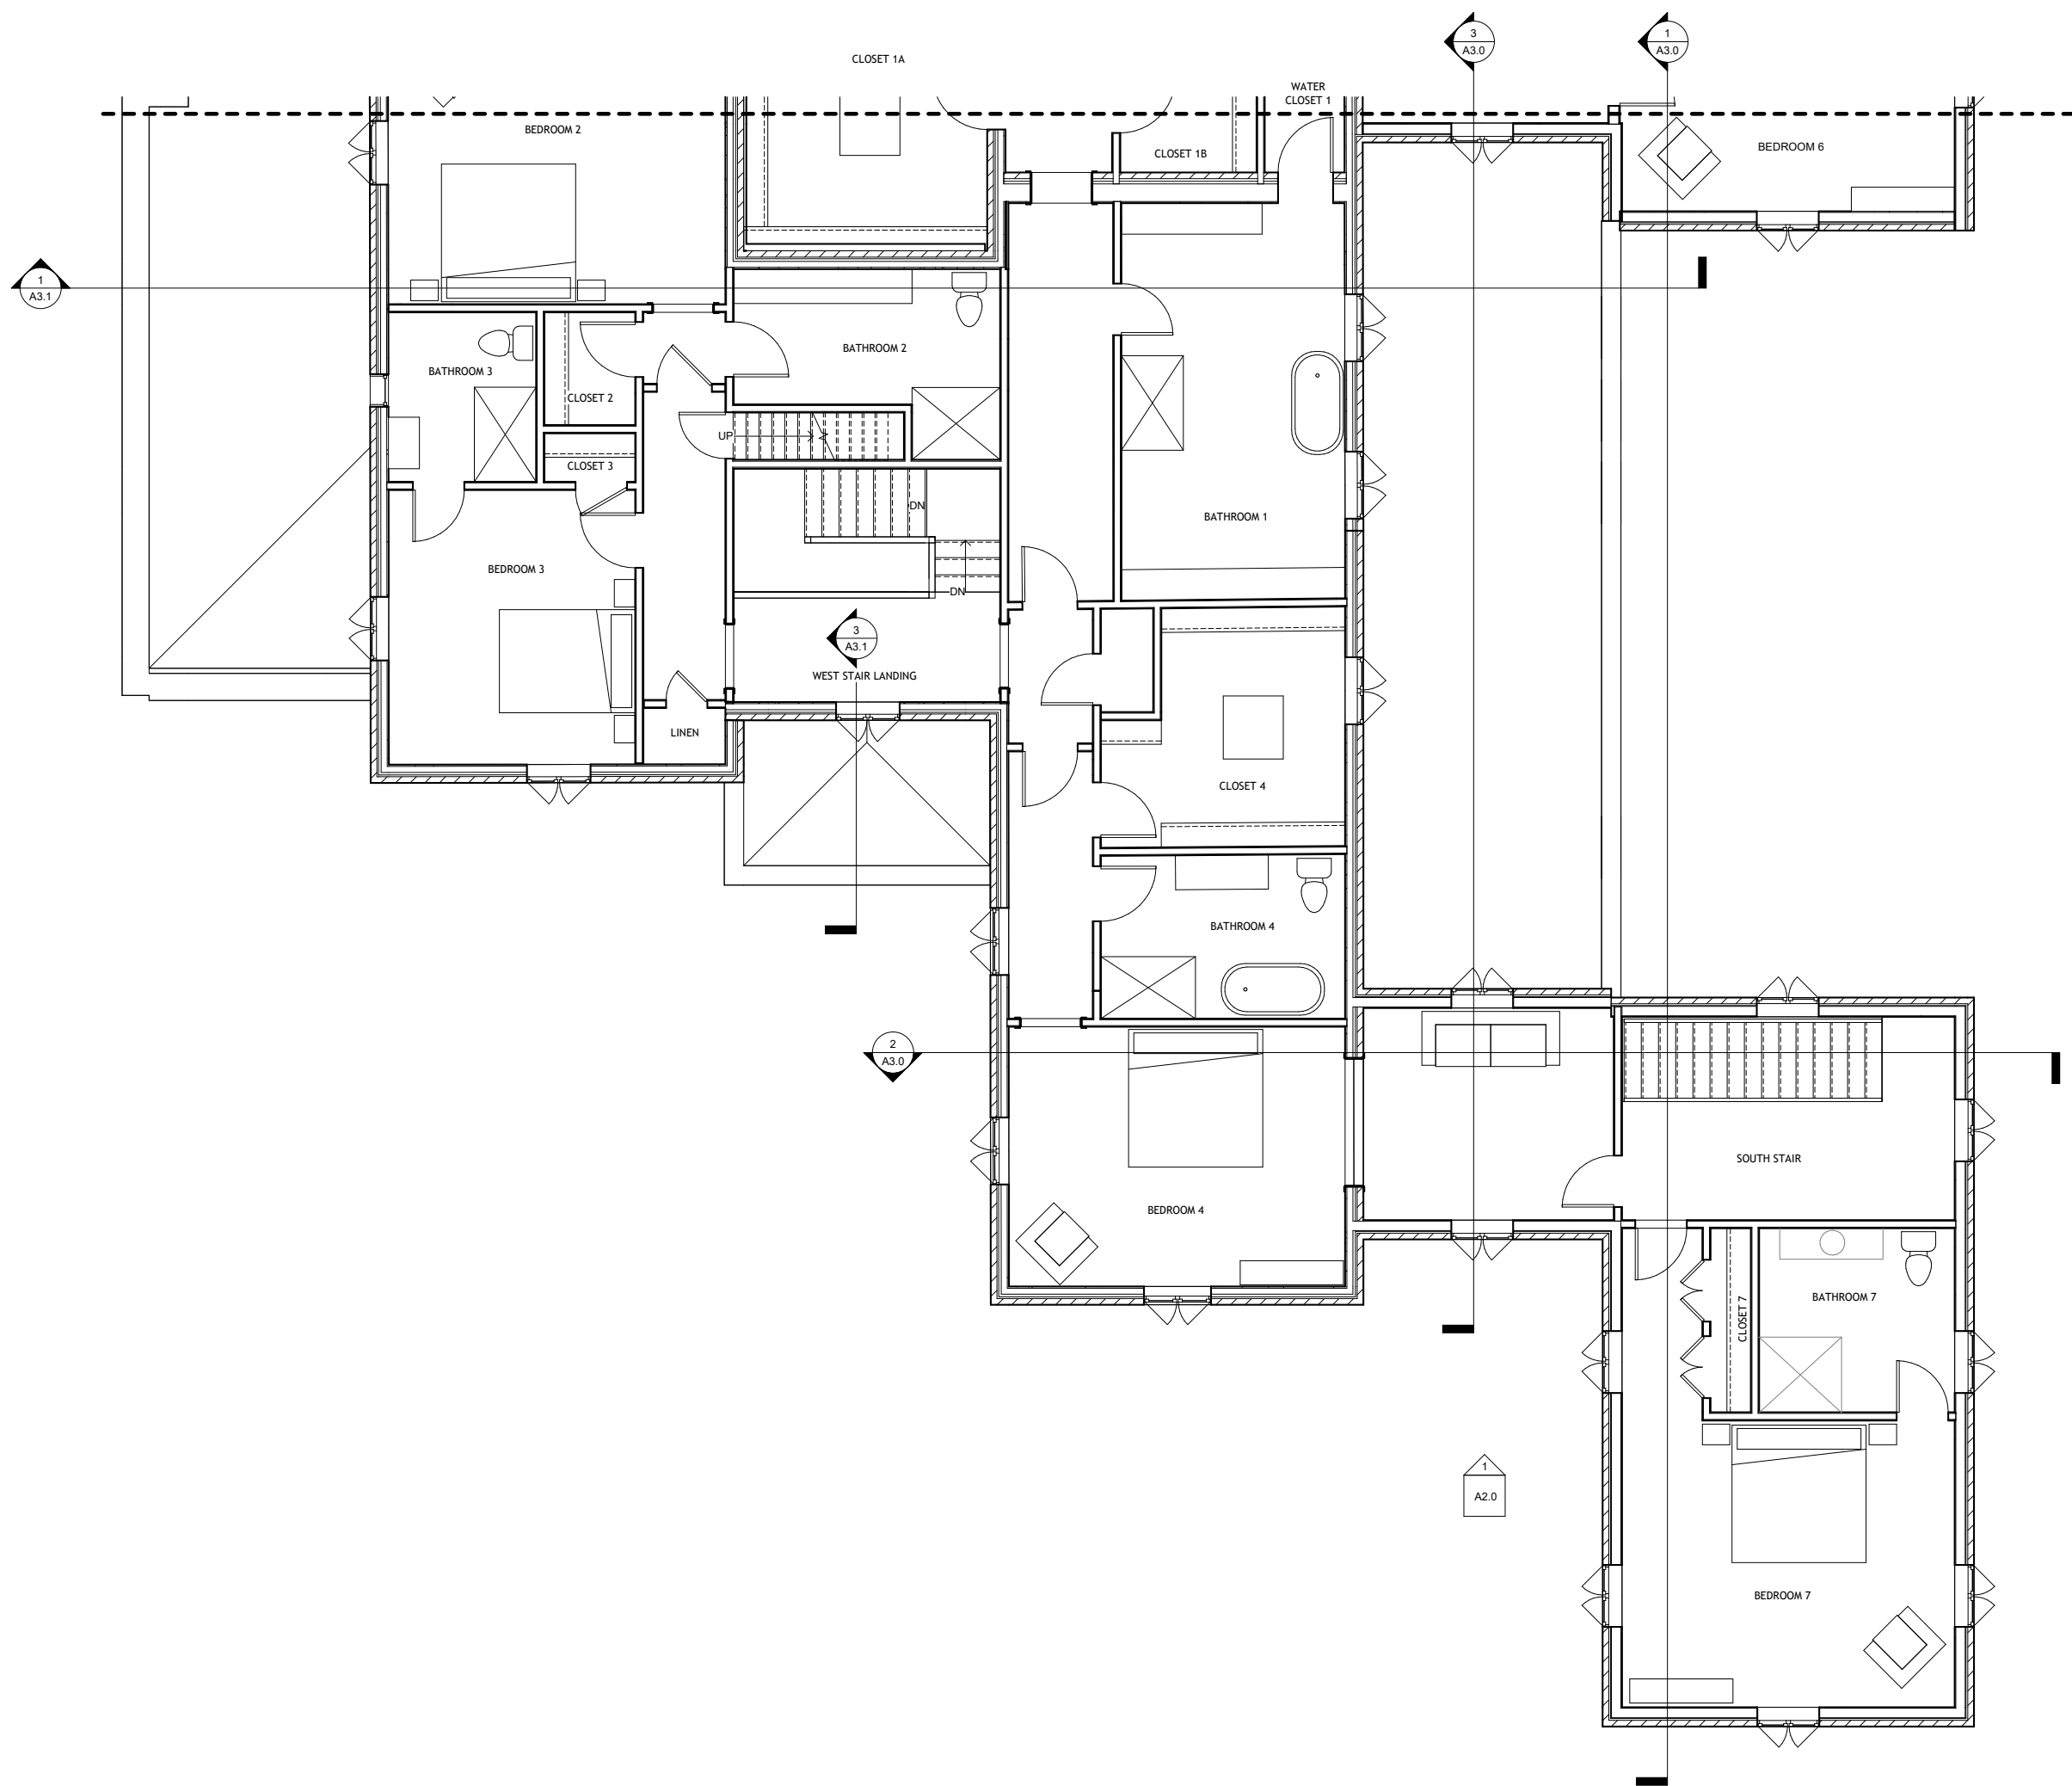


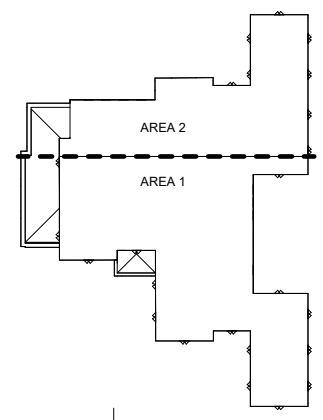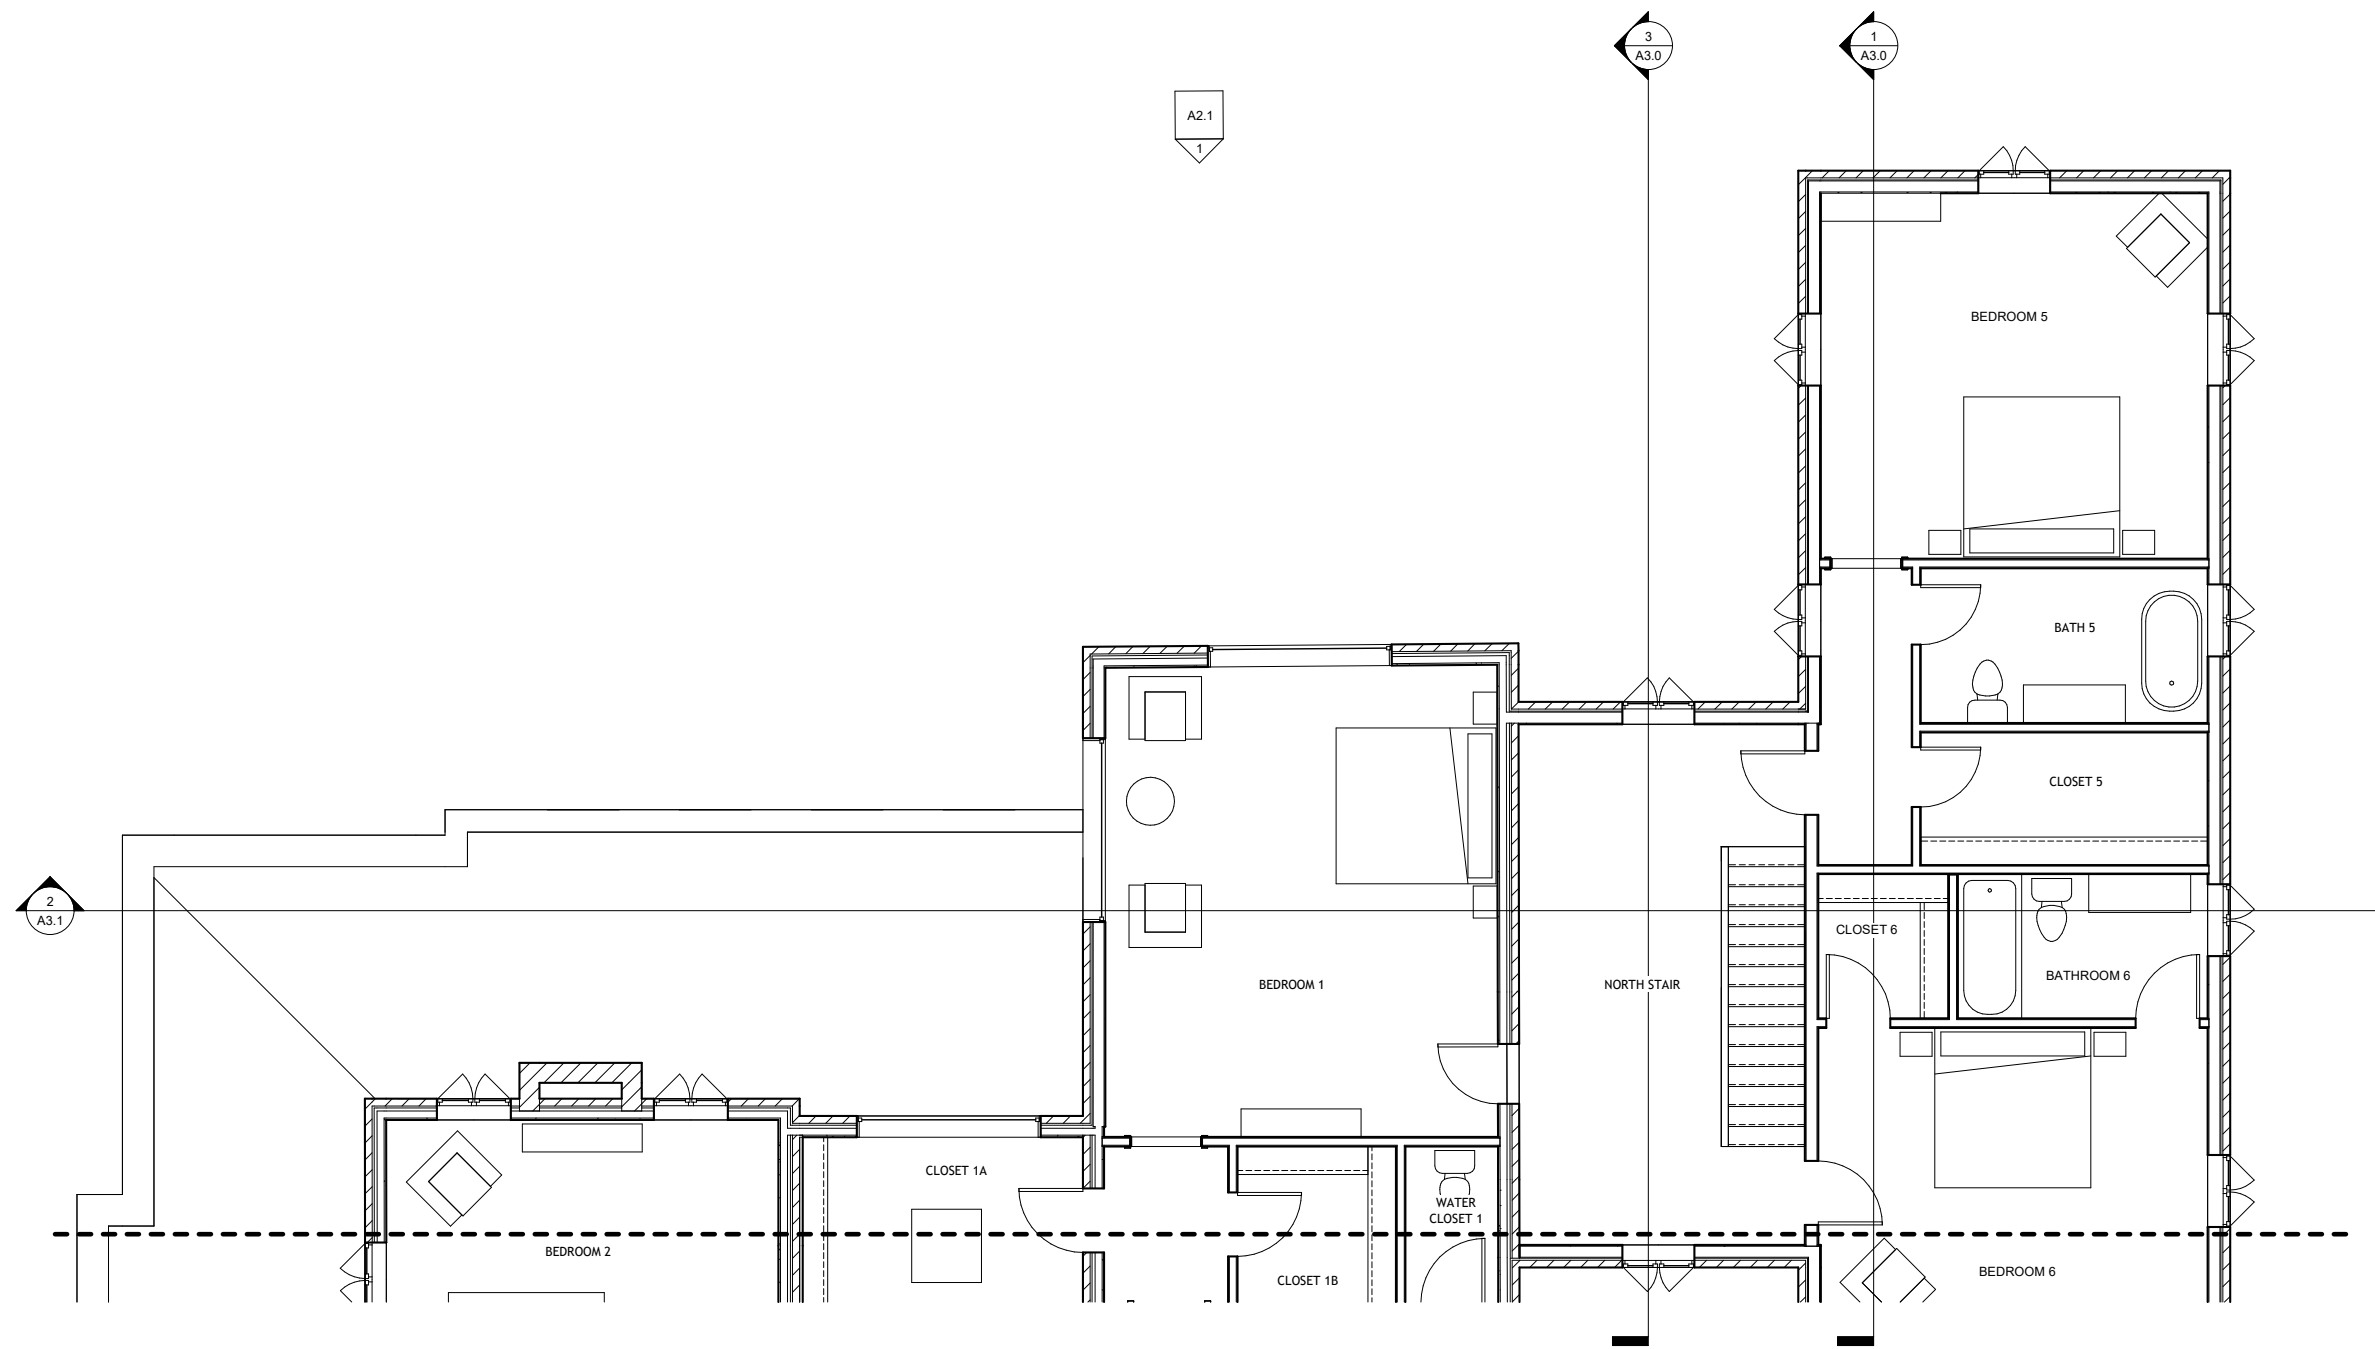

② Second Floor - Area 2
1/4" = 1'-0"

③ Second Floor Key Plan
1" = 30'-0"

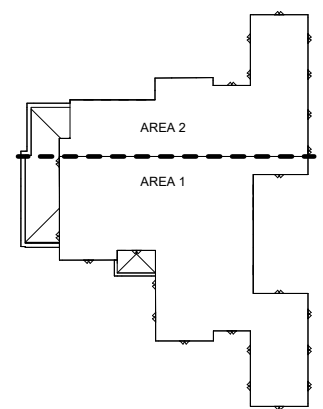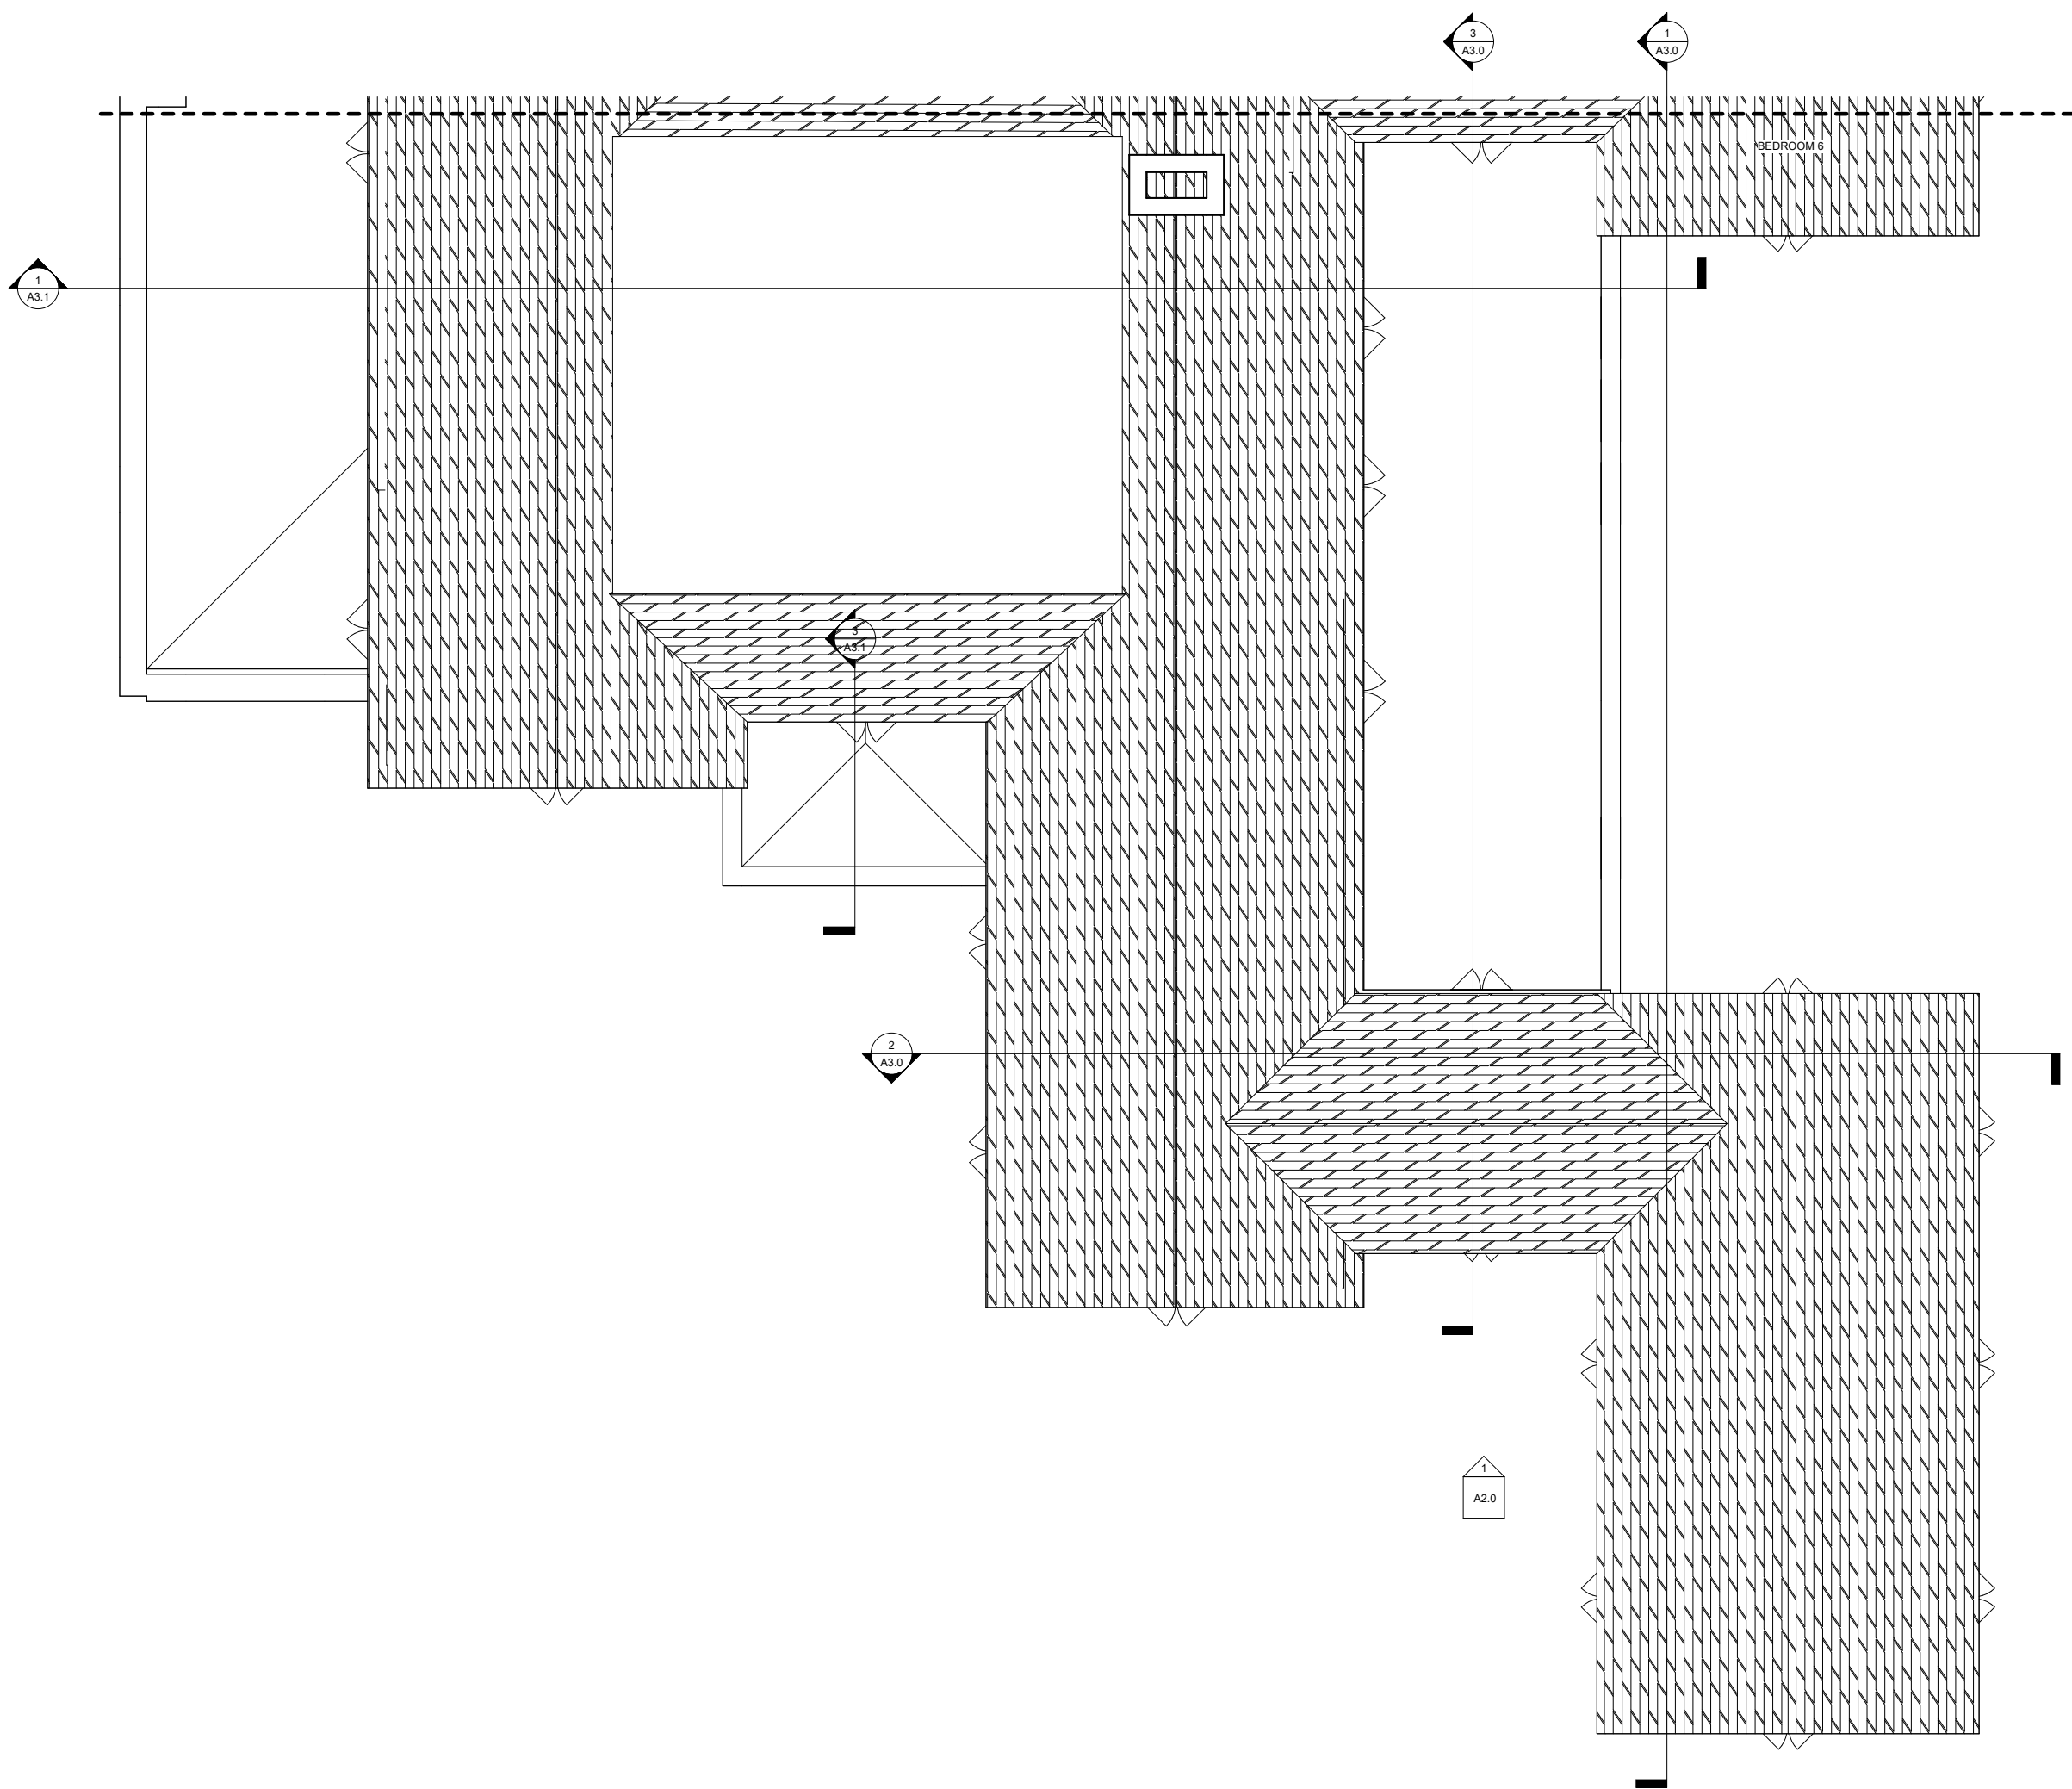

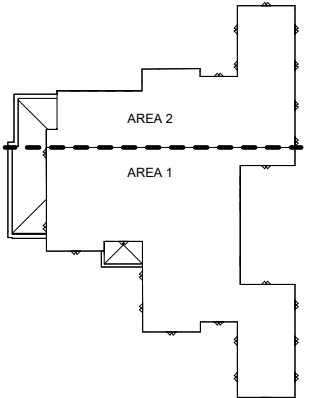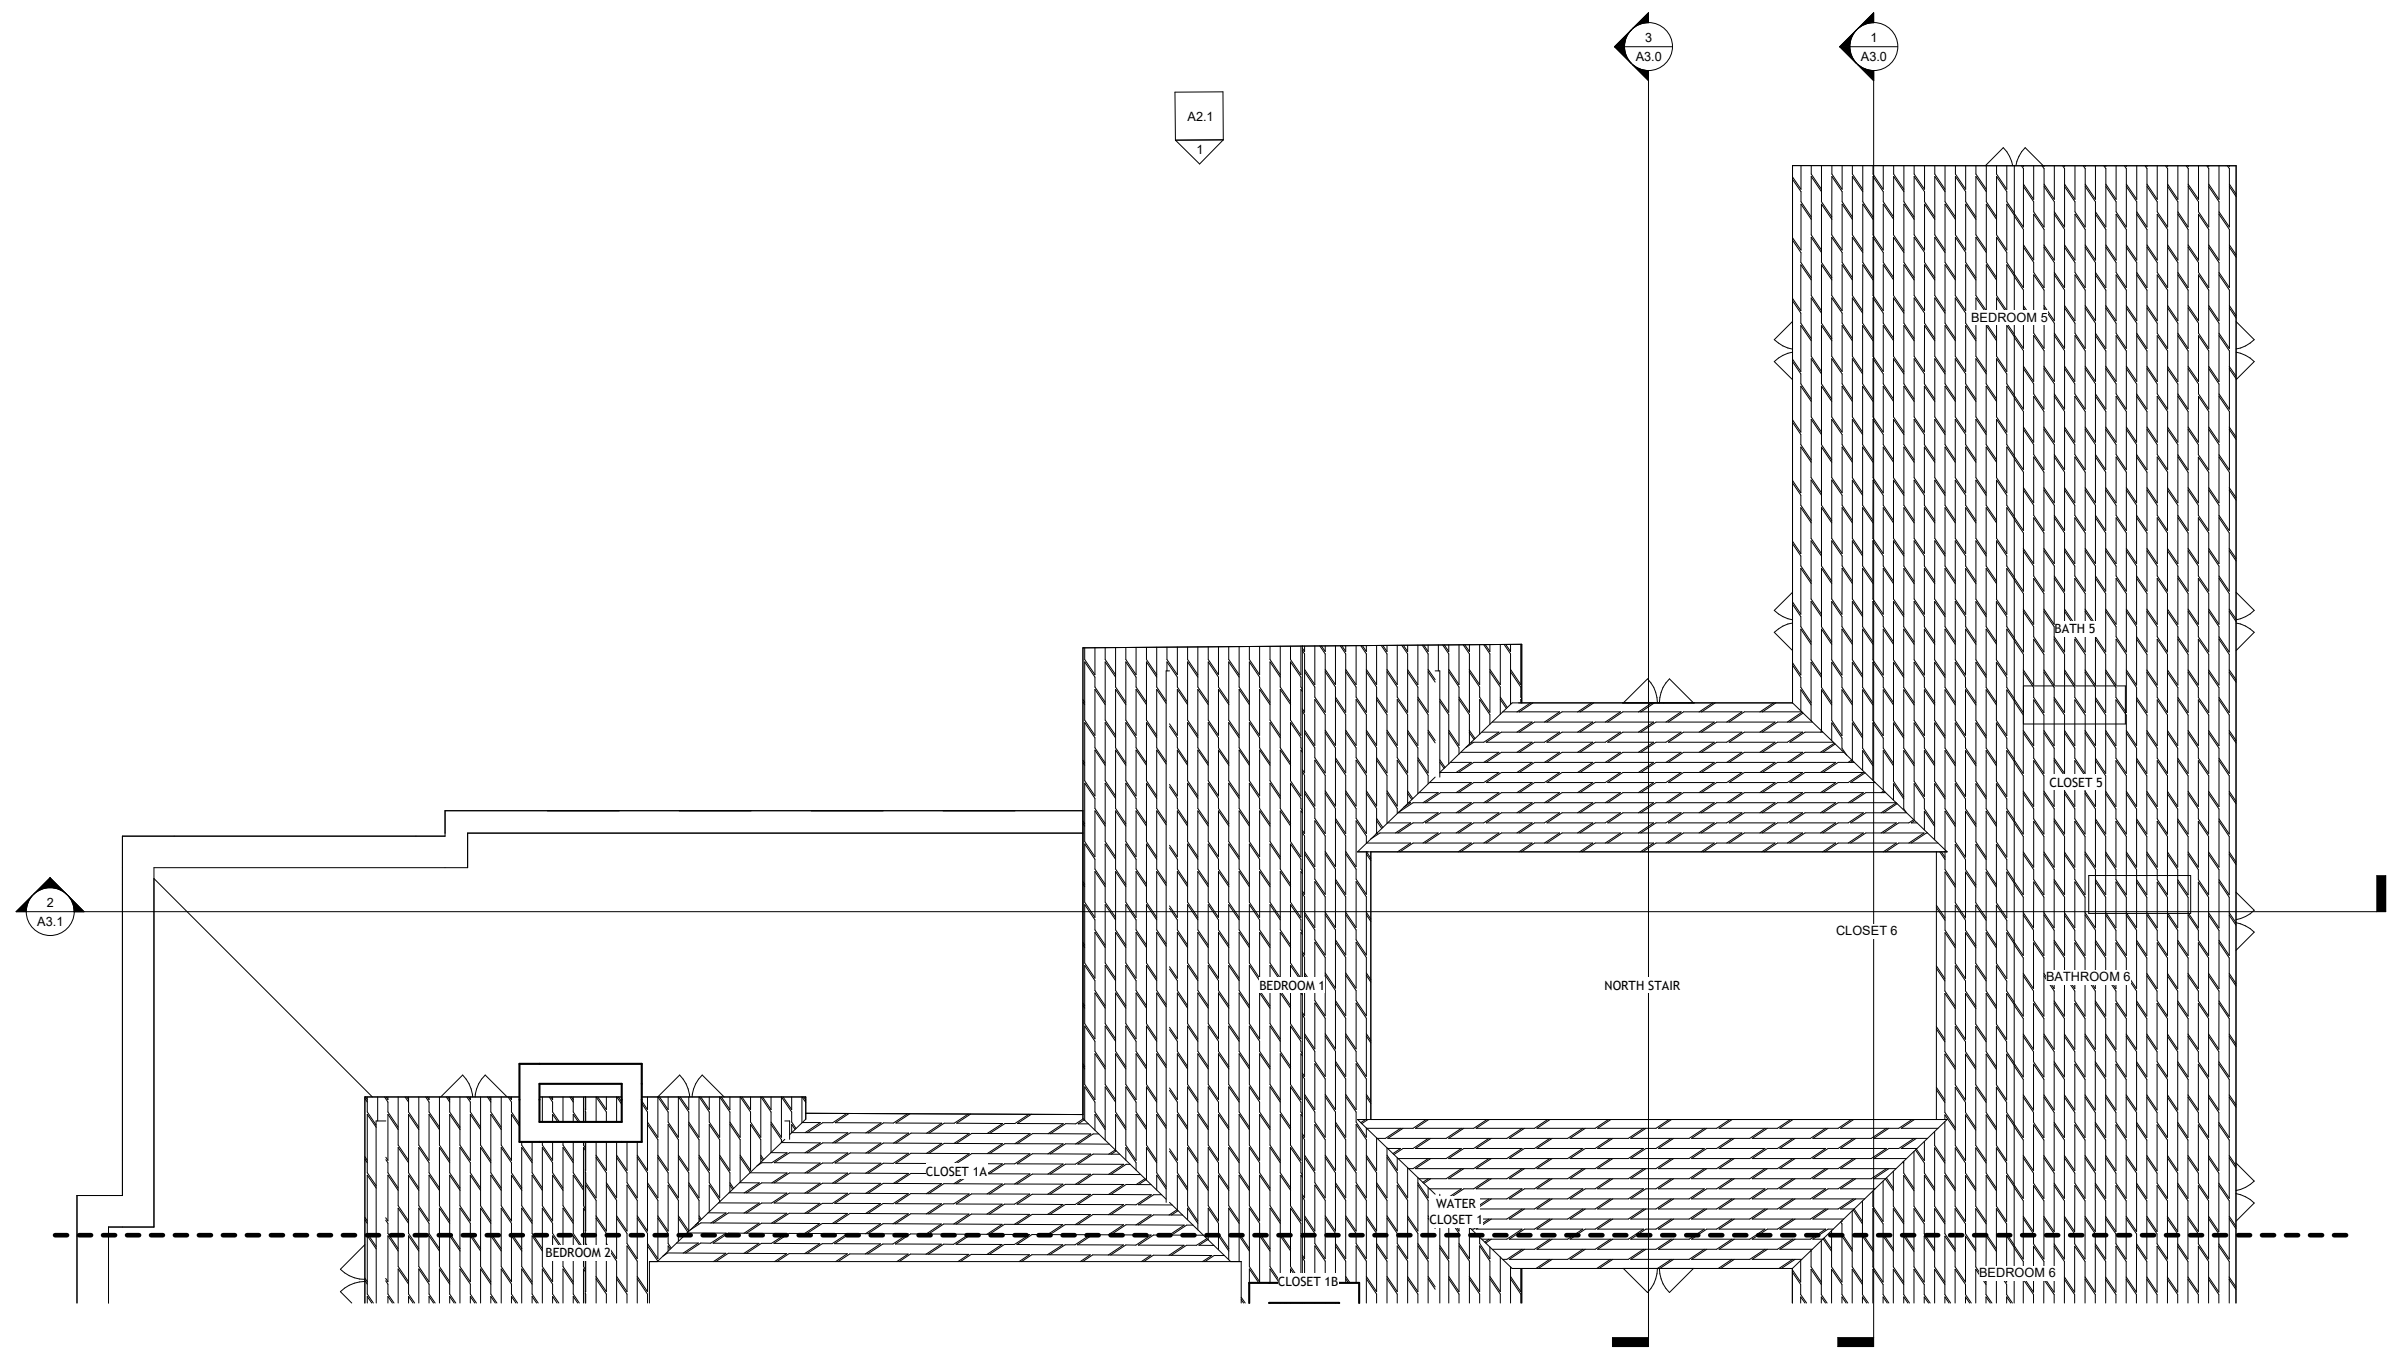



① Southwest Elevation
3/16" = 1'-0"



② Southeast Elevation
3/16" = 1'-0"




① Northeast Elevation
3/16" = 1'-0"



② Northwest Elevation
3/16" = 1'-0"




① Section 1
3/16" = 1'-0"

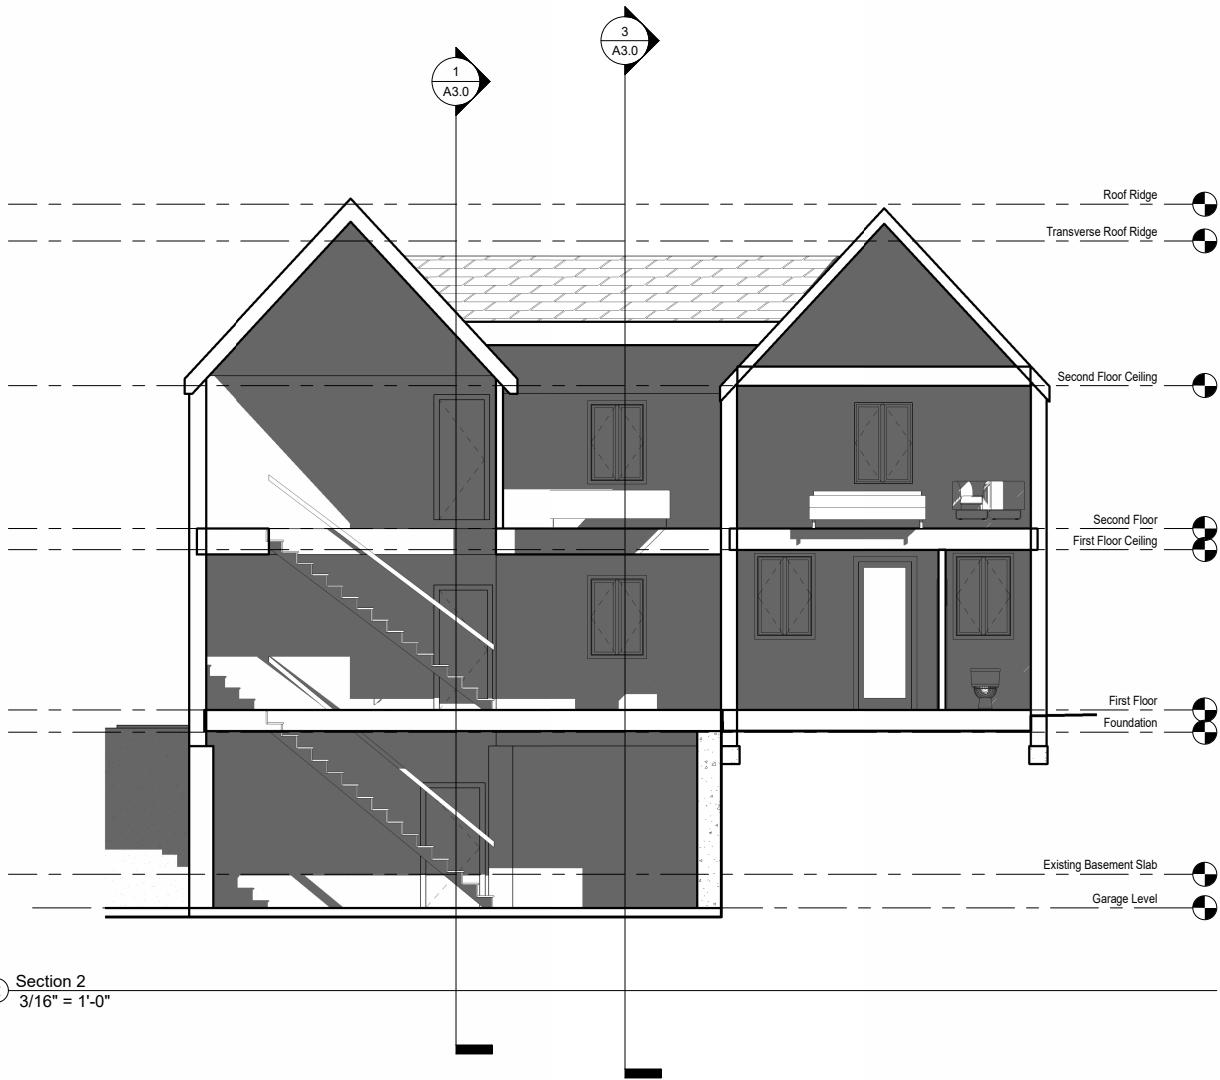


② Section 2
3/16" = 1'-0"




③ Section 5
3/16" = 1'-0"

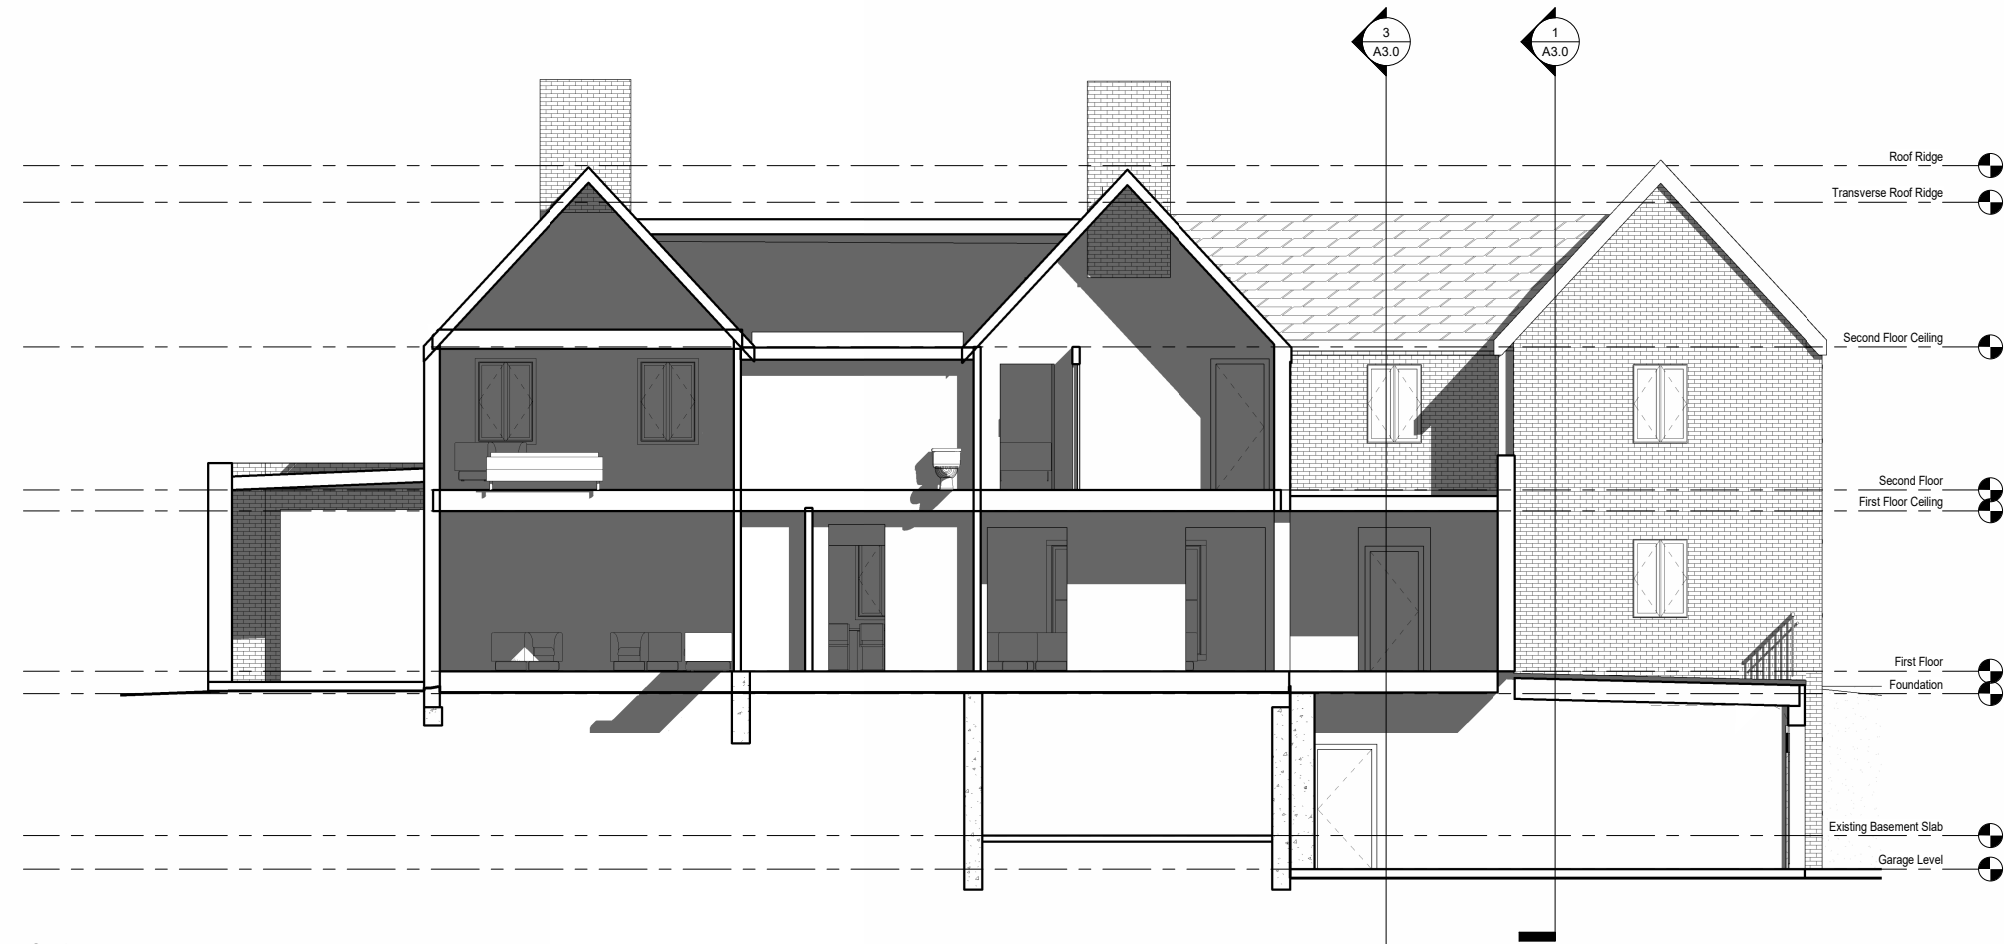

① Section 3
3/16" = 1'-0"

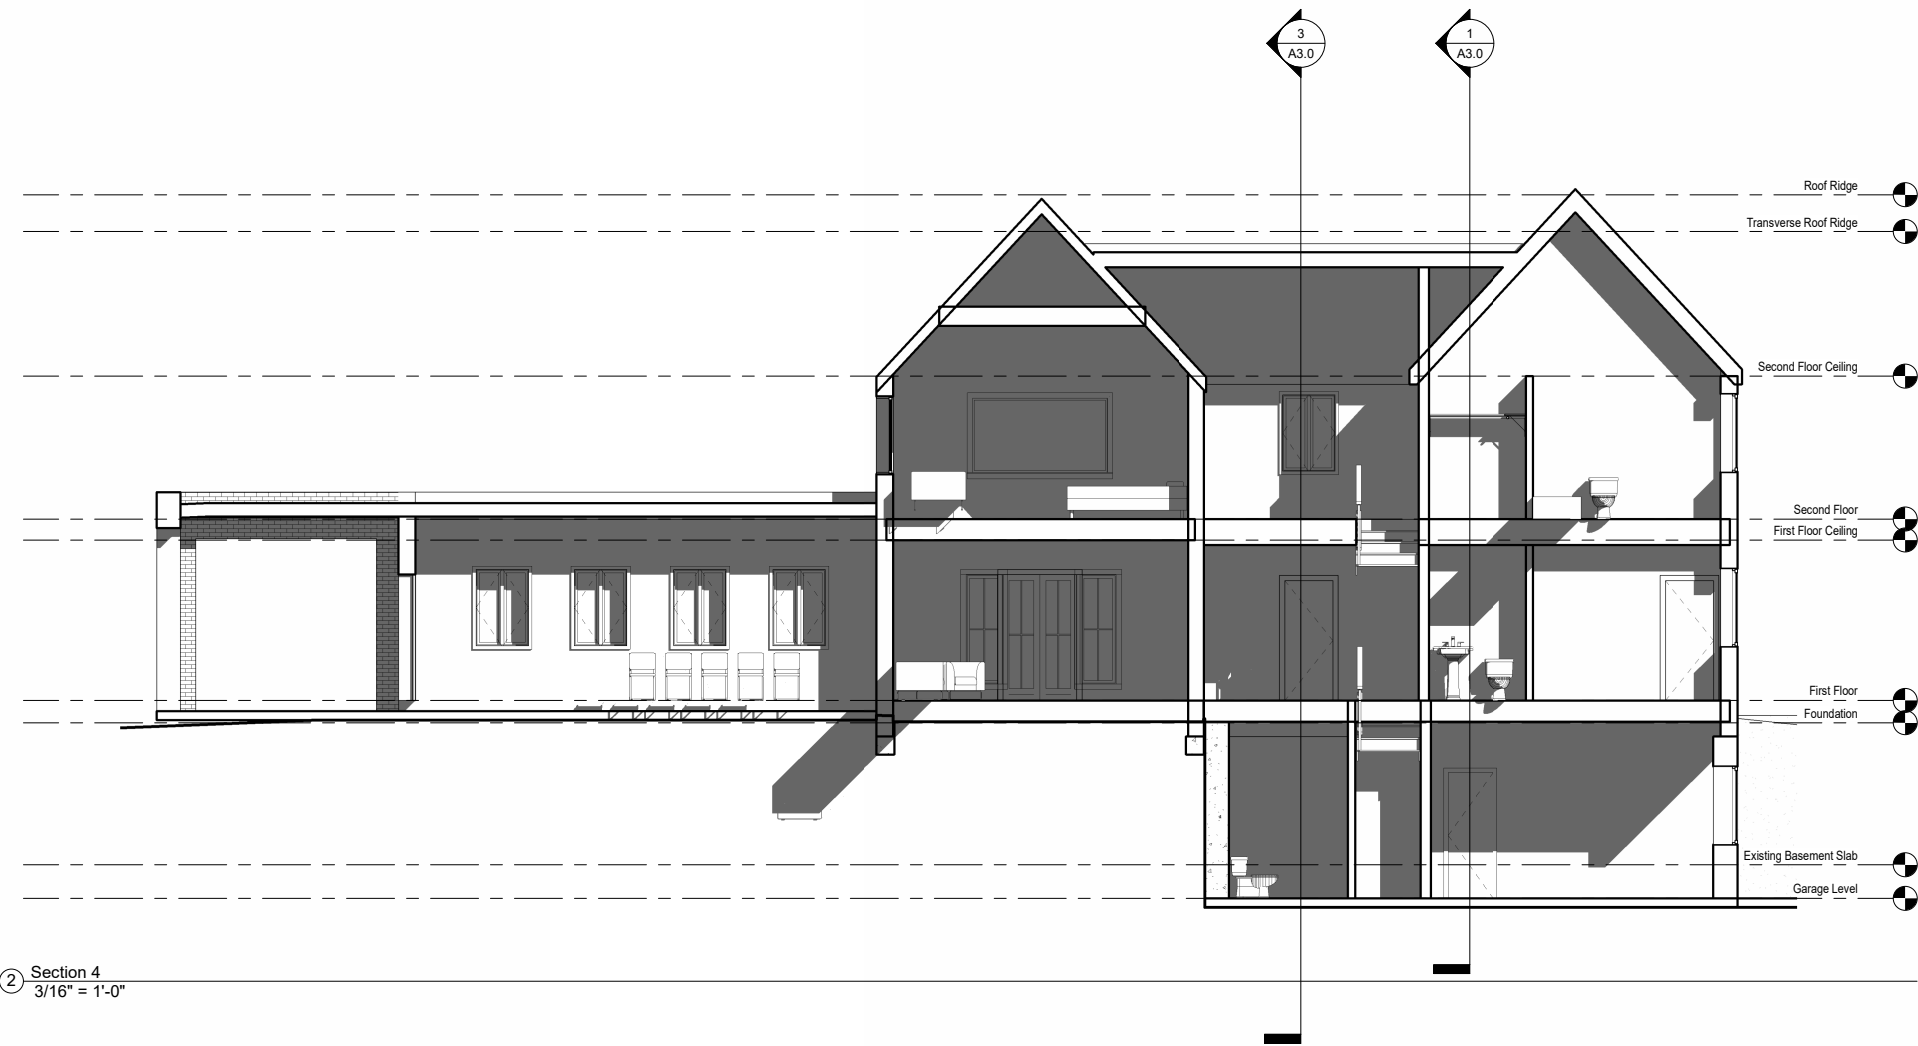

② Section 4
3/16" = 1'-0"

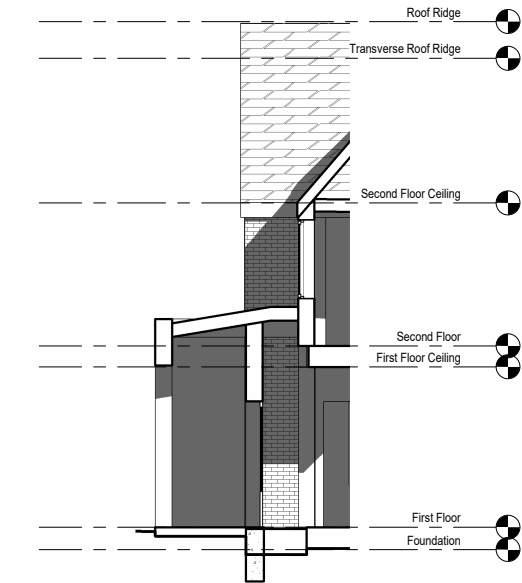

③ Section 6
3/16" = 1'-0"

